


Printed: 12/31/2014 1:06:34 PM

1
S100

STUDIO LEVEL 1

3/16" = 1'-0"

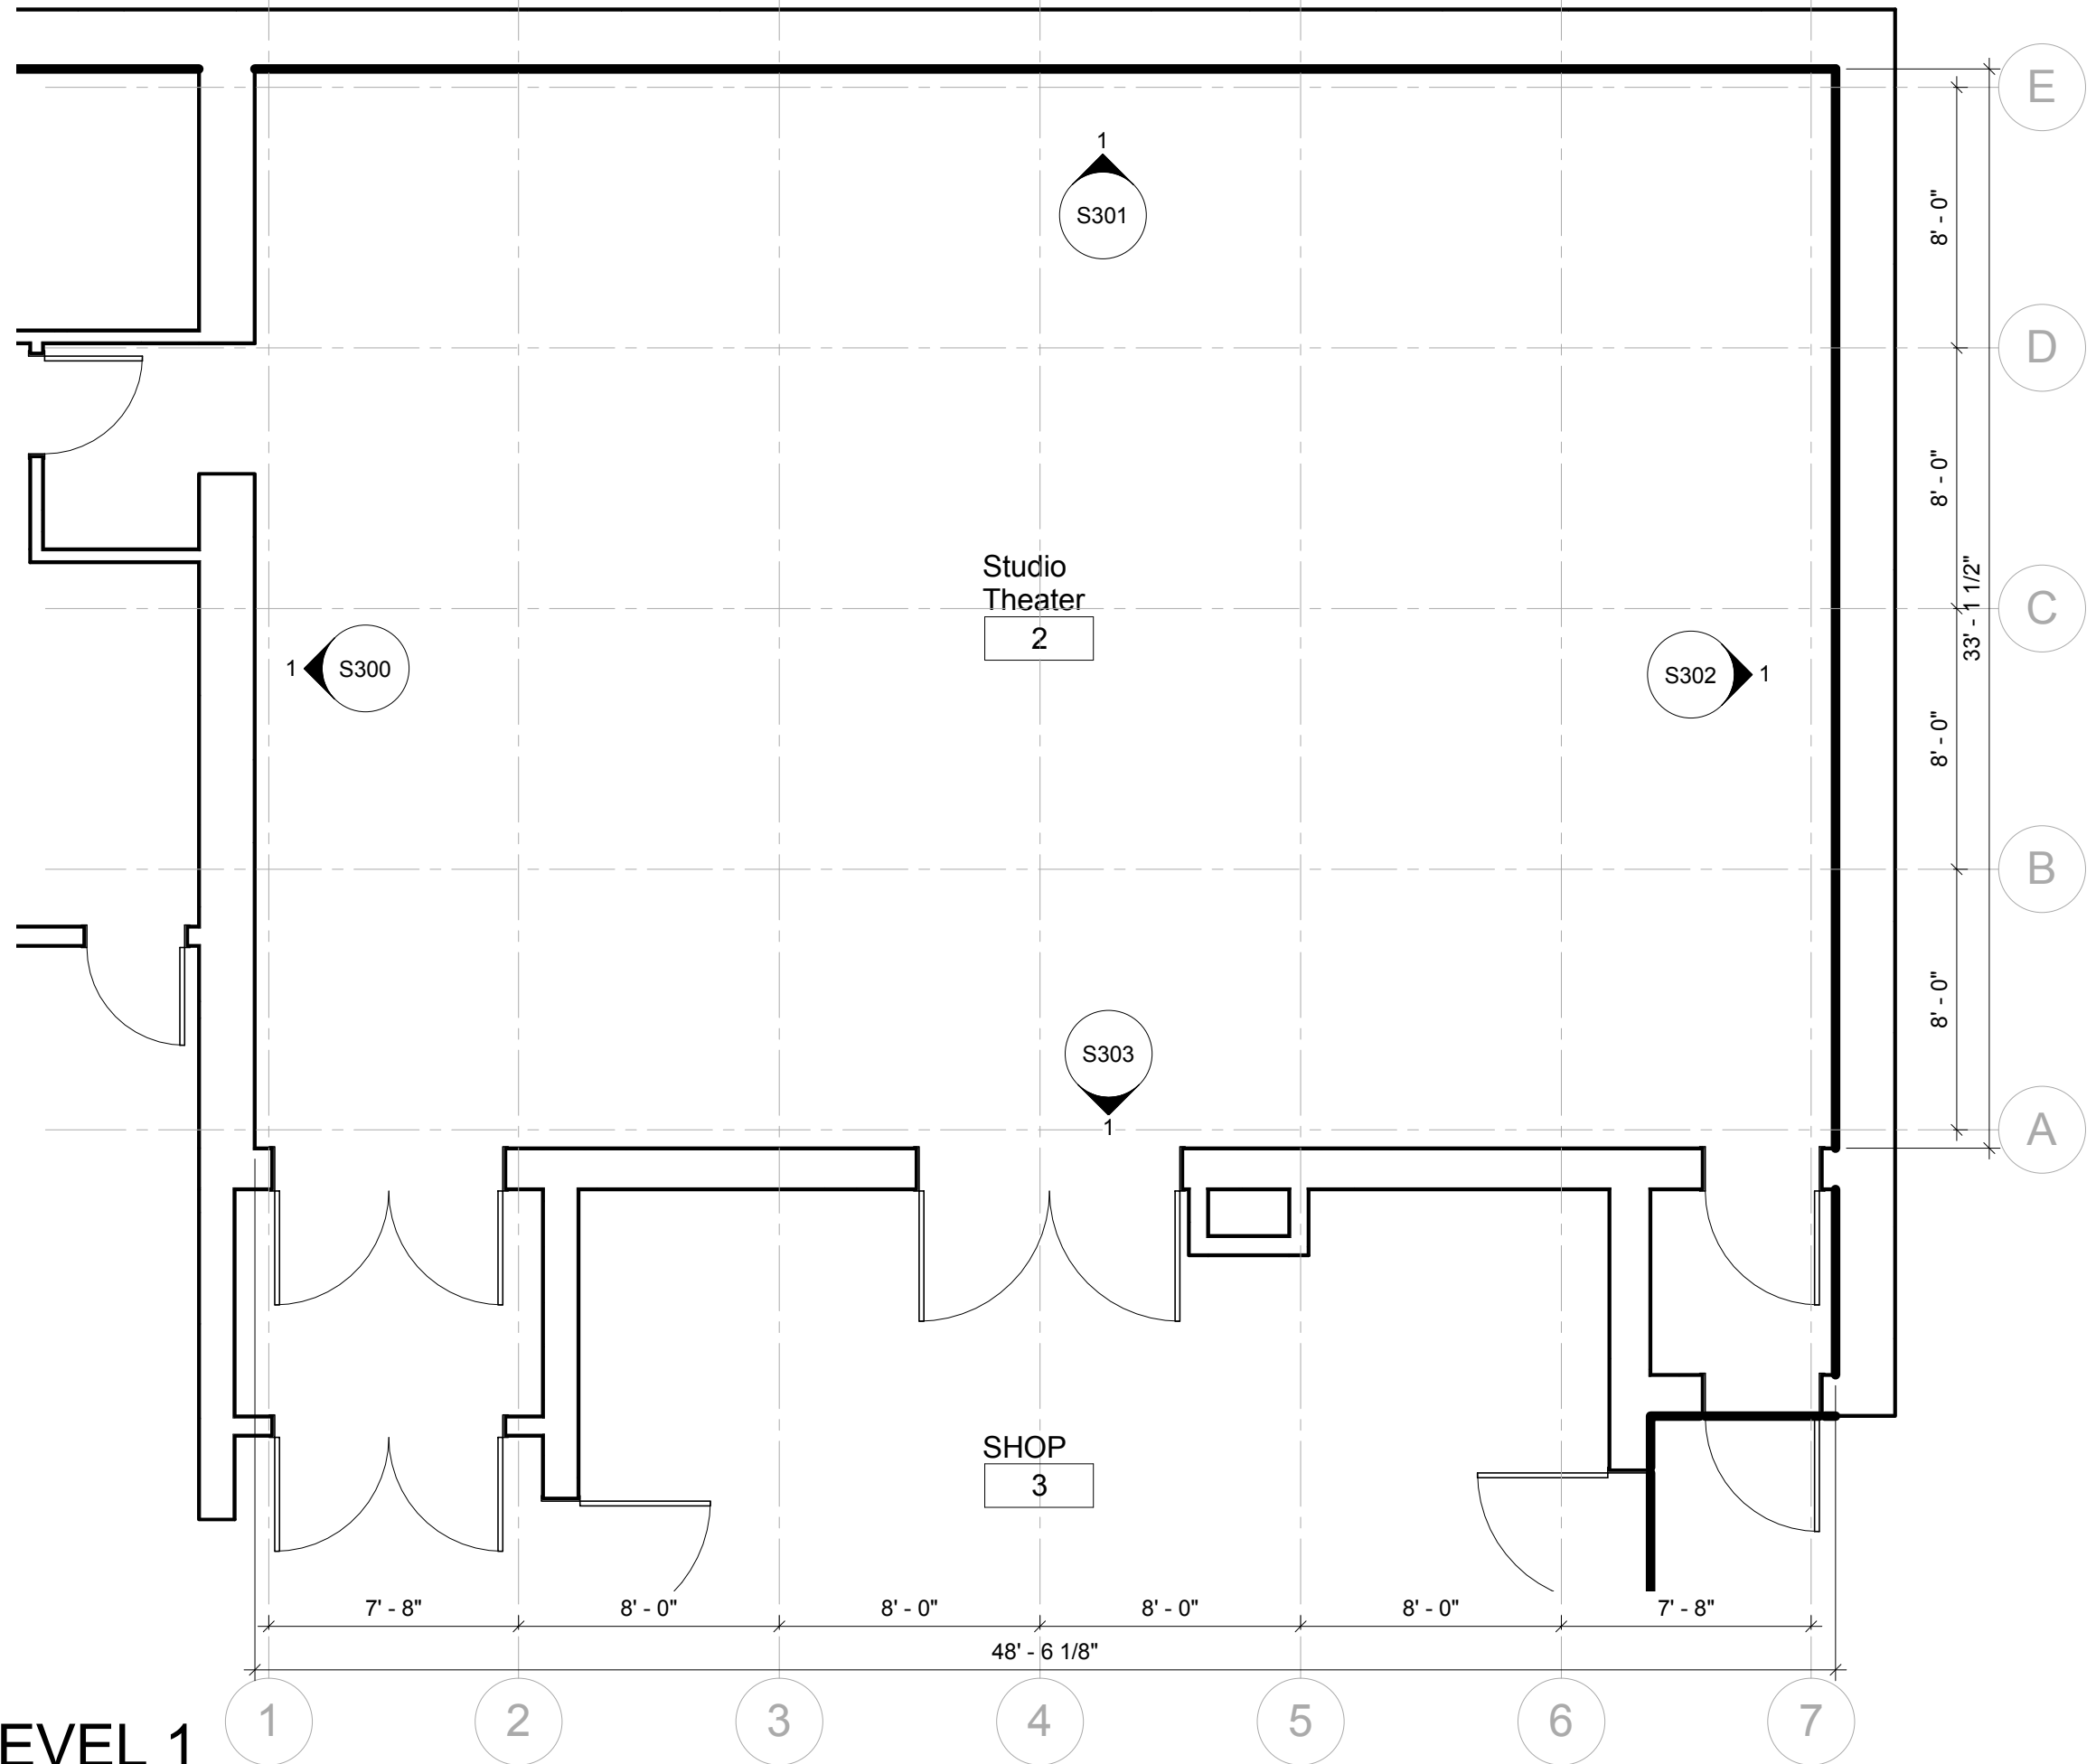

BLACK BOX OPERATIONS

12th Ave. Arts


Date 12/28/2014

Sheet Title
STUDIO PLAN

Sheet Number

S100

Printed: 12/31/2014 1:06:35 PM

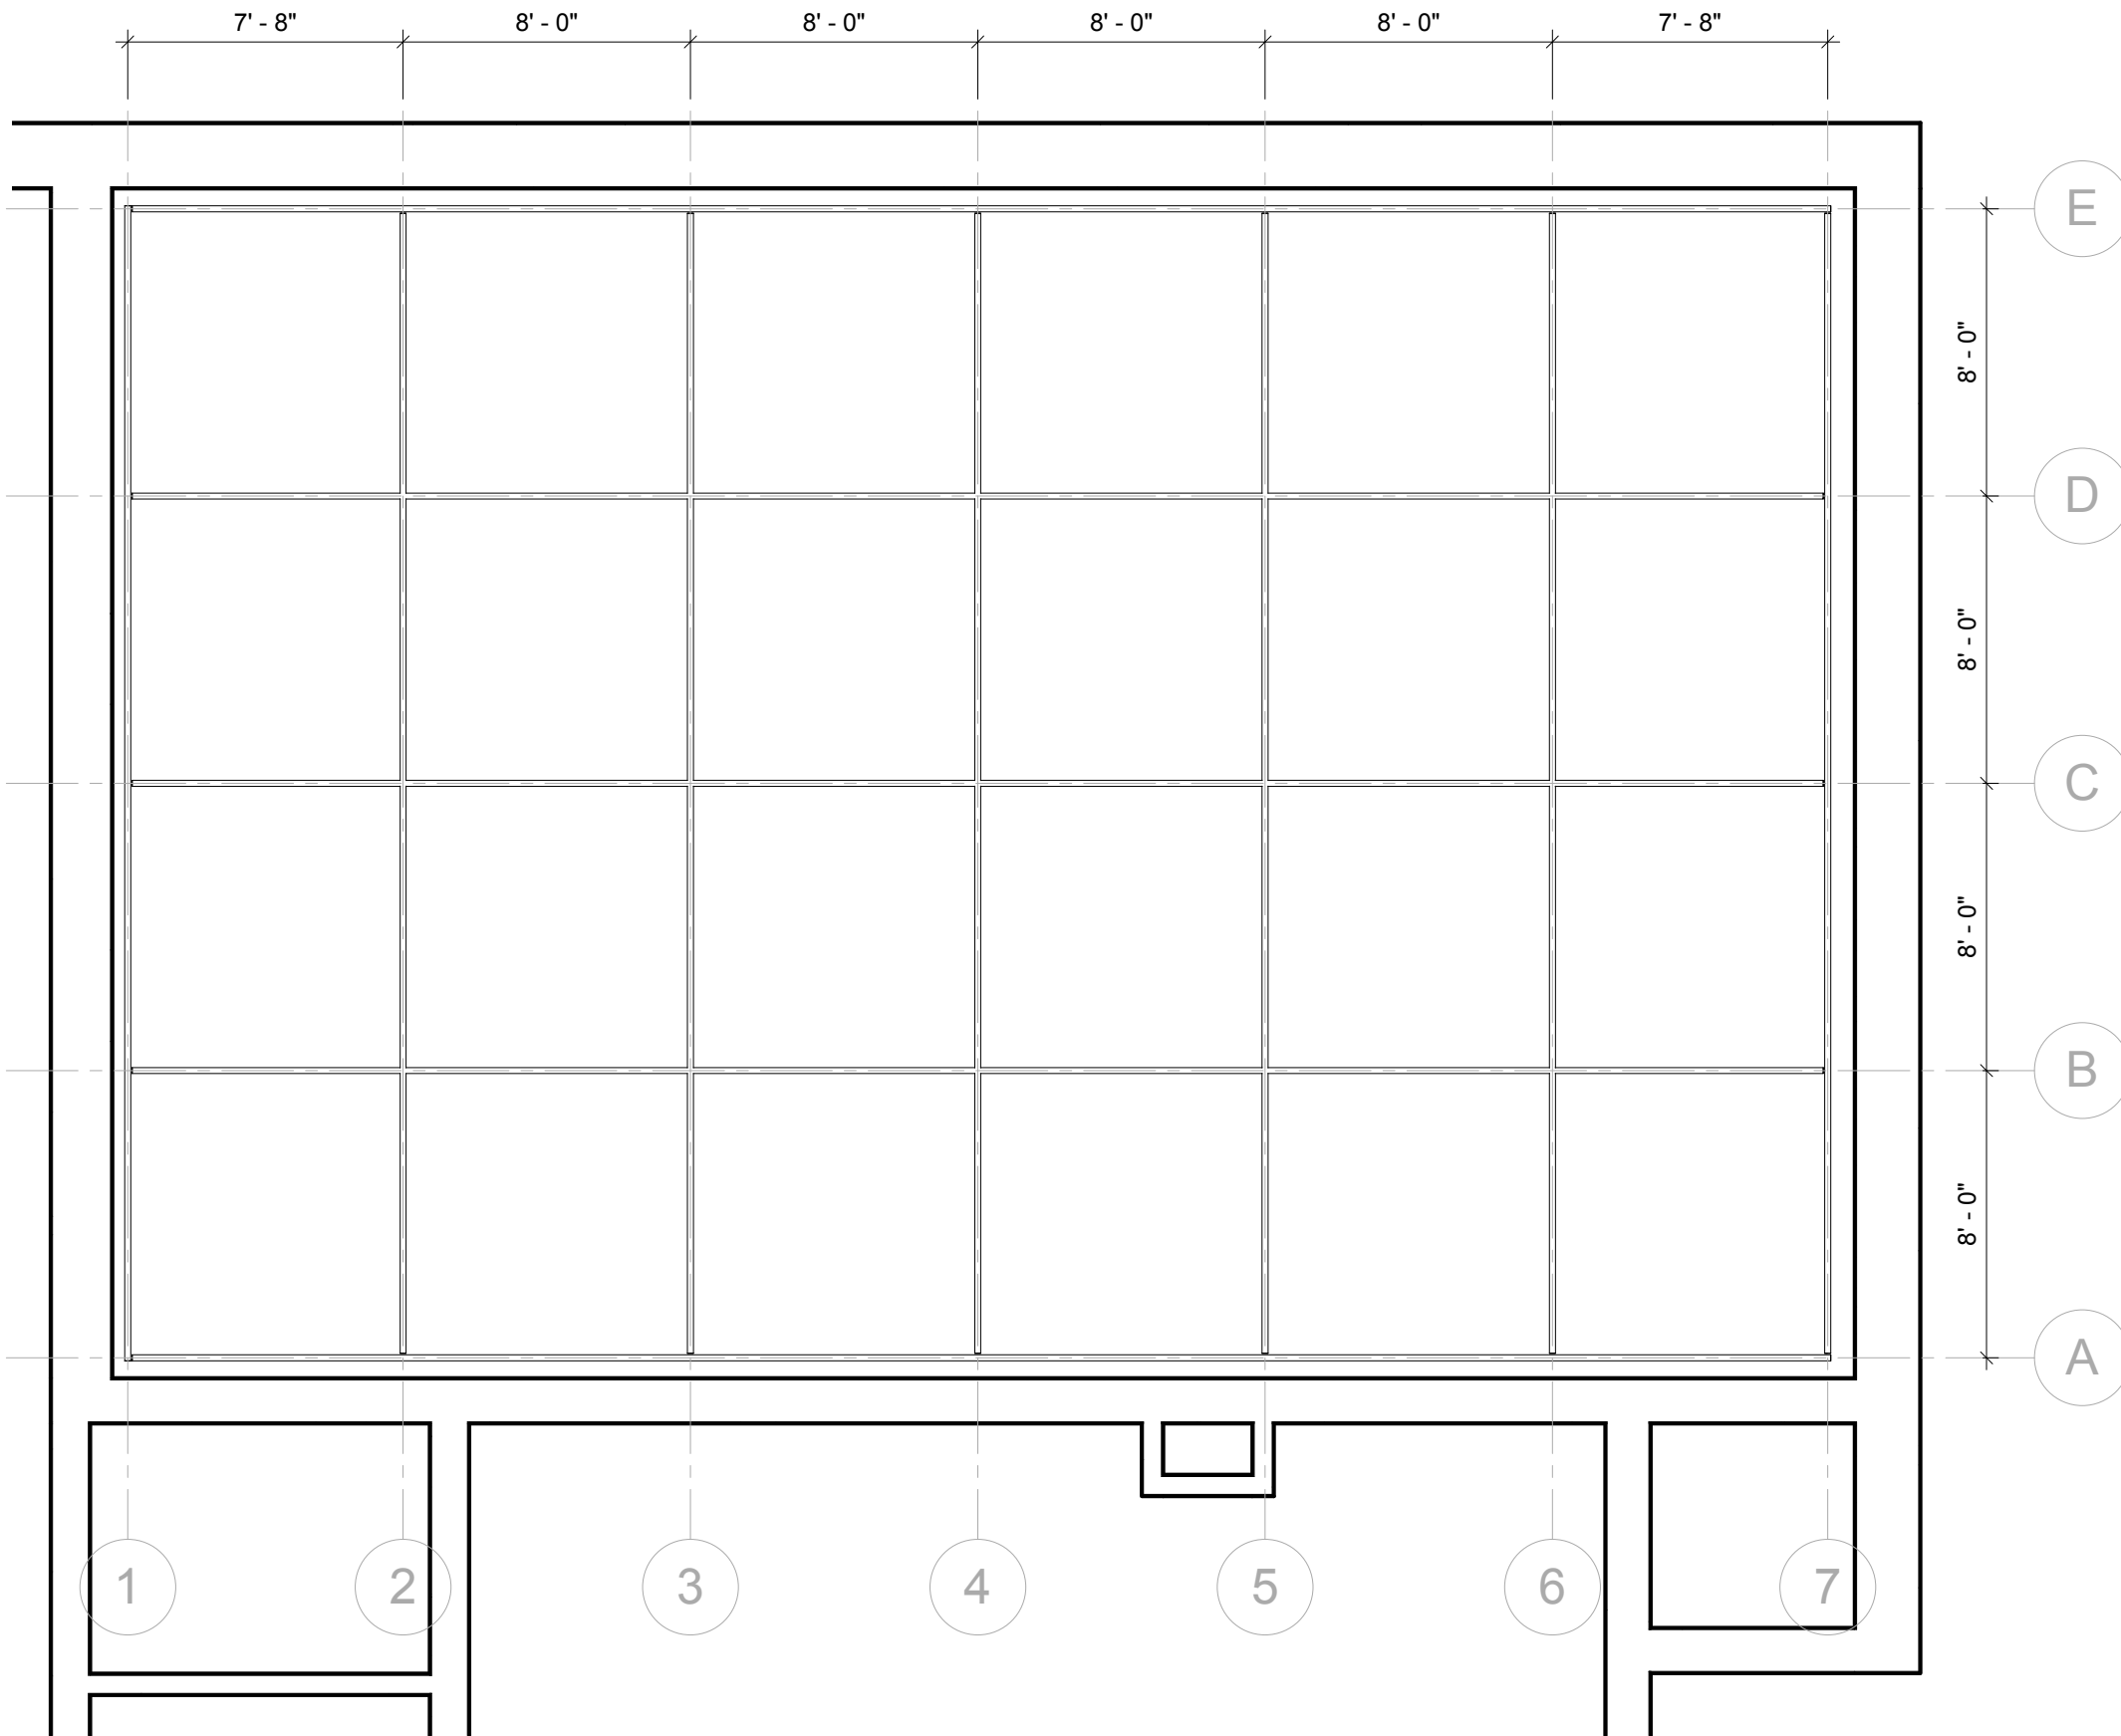

**BLACK
BOX
OPERATIONS**

12th Ave. Arts

Date 12/28/2014

Sheet Title
GRID PLAN

Sheet Number


1
S200

STUDIO GRID

3/16" = 1'-0"

S200

Printed: 12/31/2014 1:06:35 PM

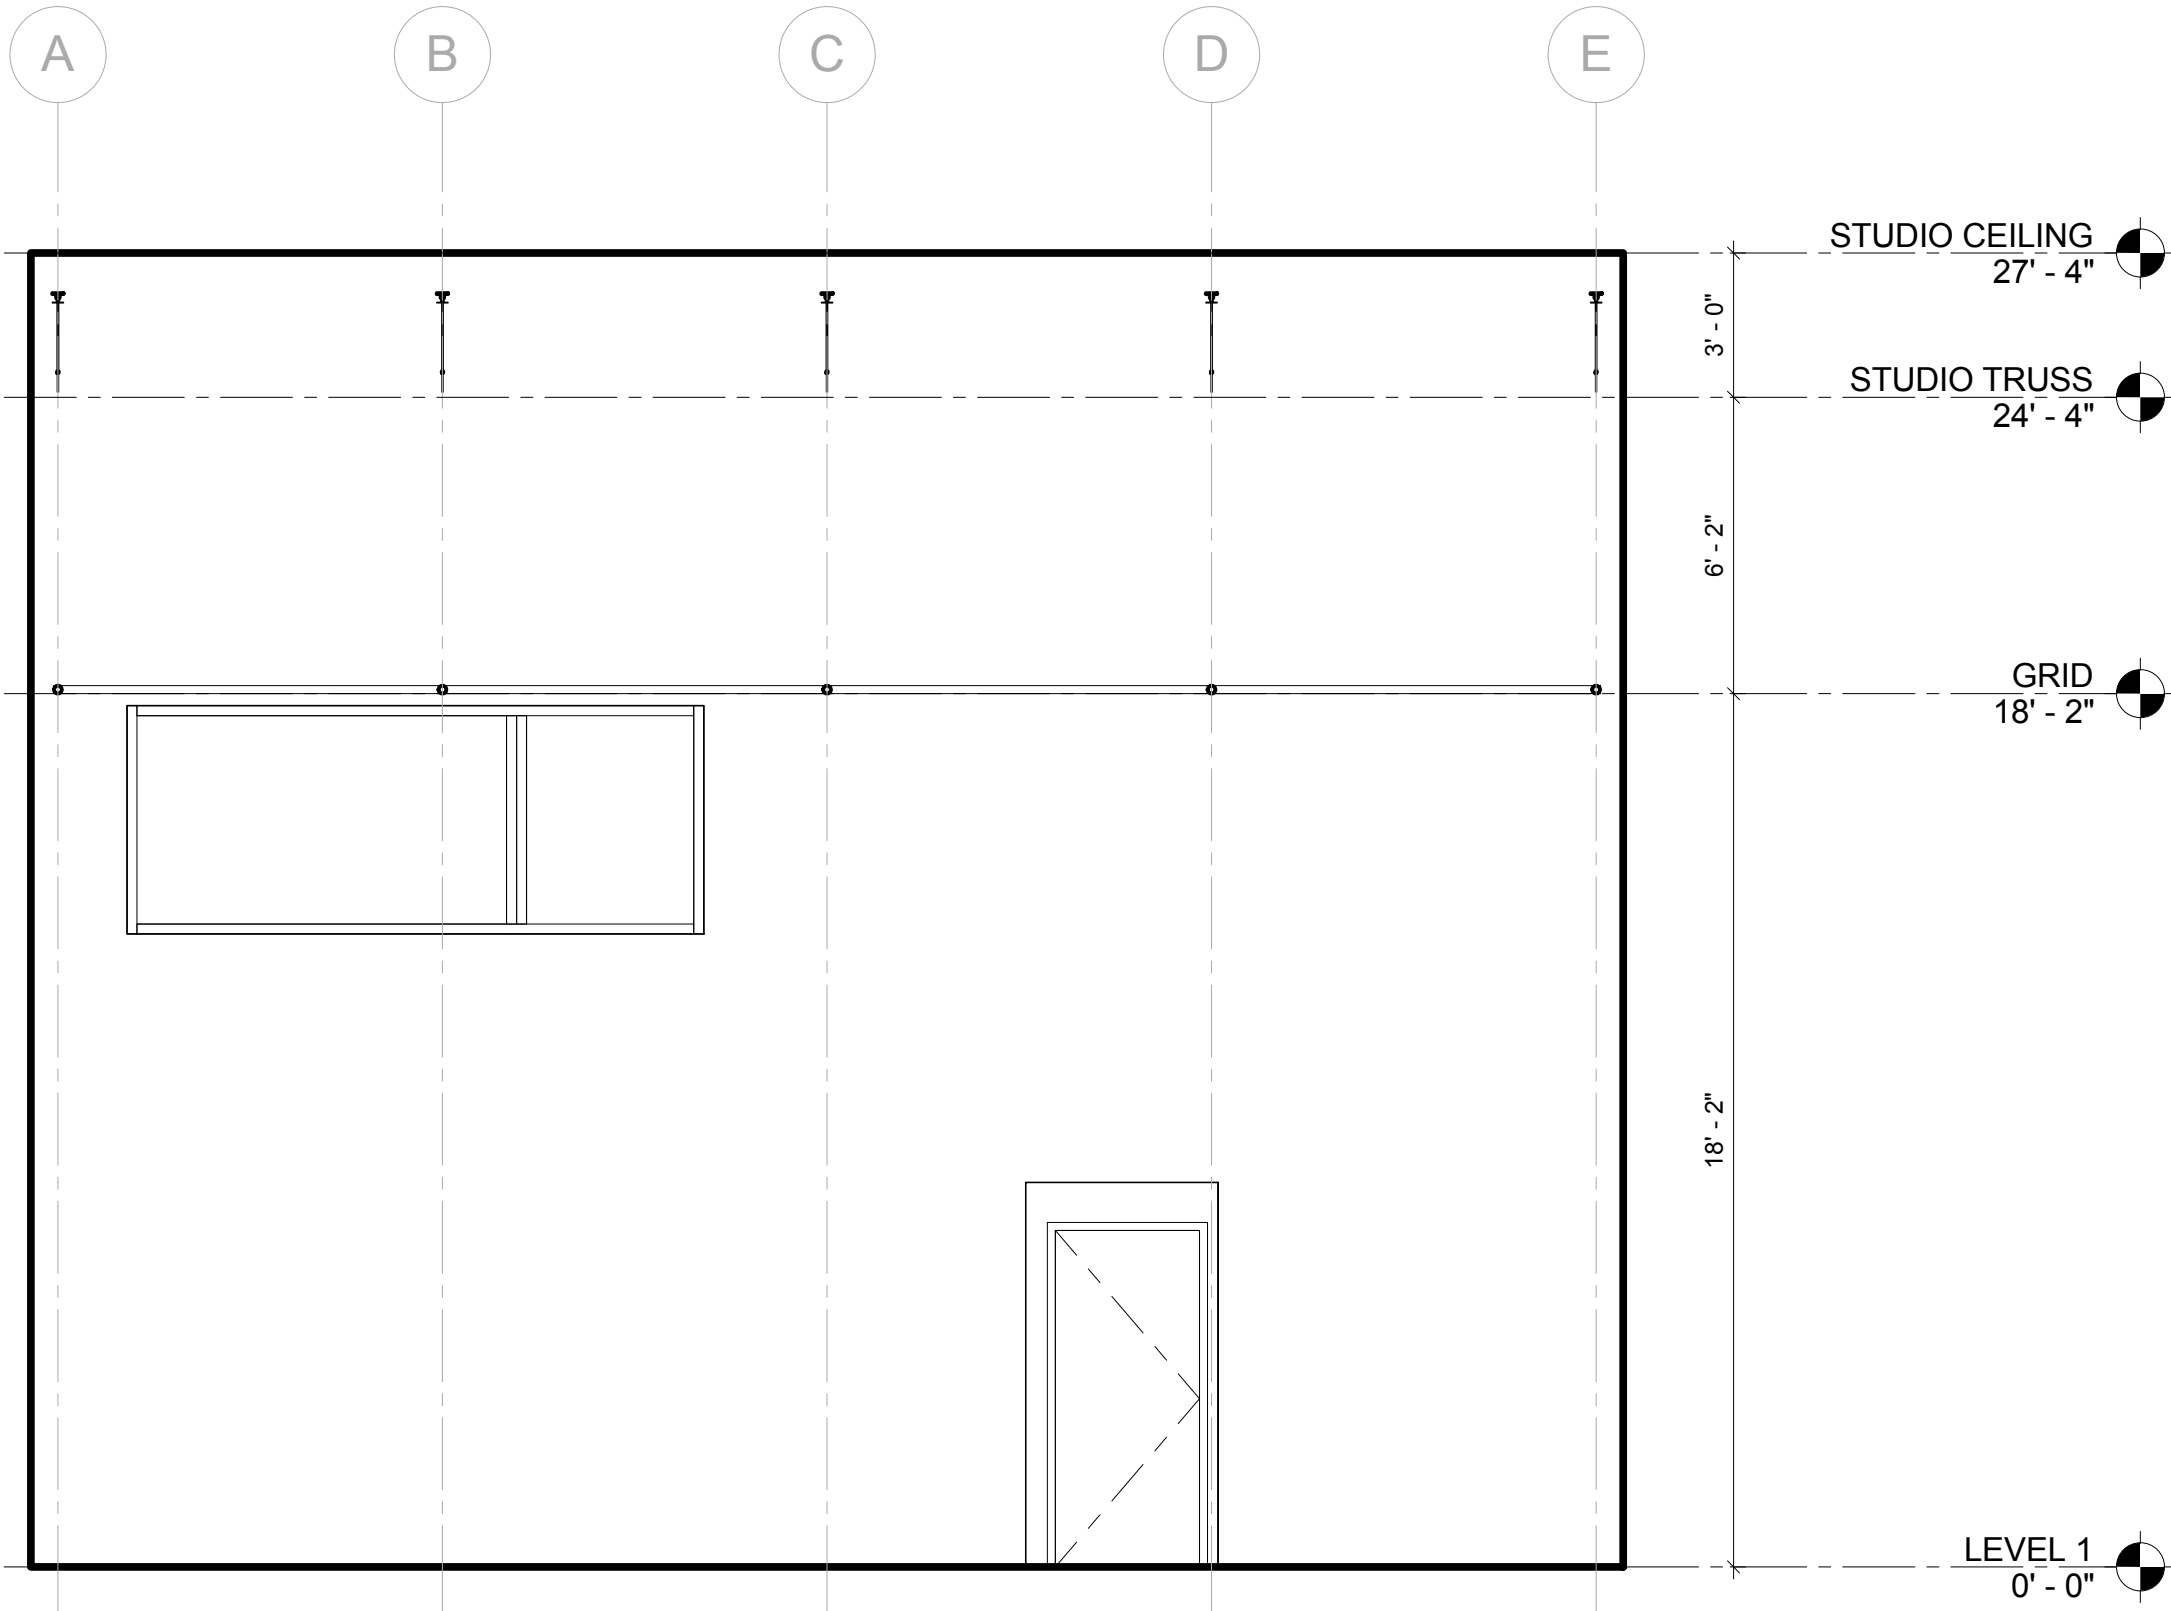

**BLACK
BOX
OPERATIONS**

12th Ave. Arts


Date 12/28/2014

Sheet Title
ELEVATIONS

Sheet Number

1
S300
STUDIO NORTH ELE
1/4" = 1'-0"

S300

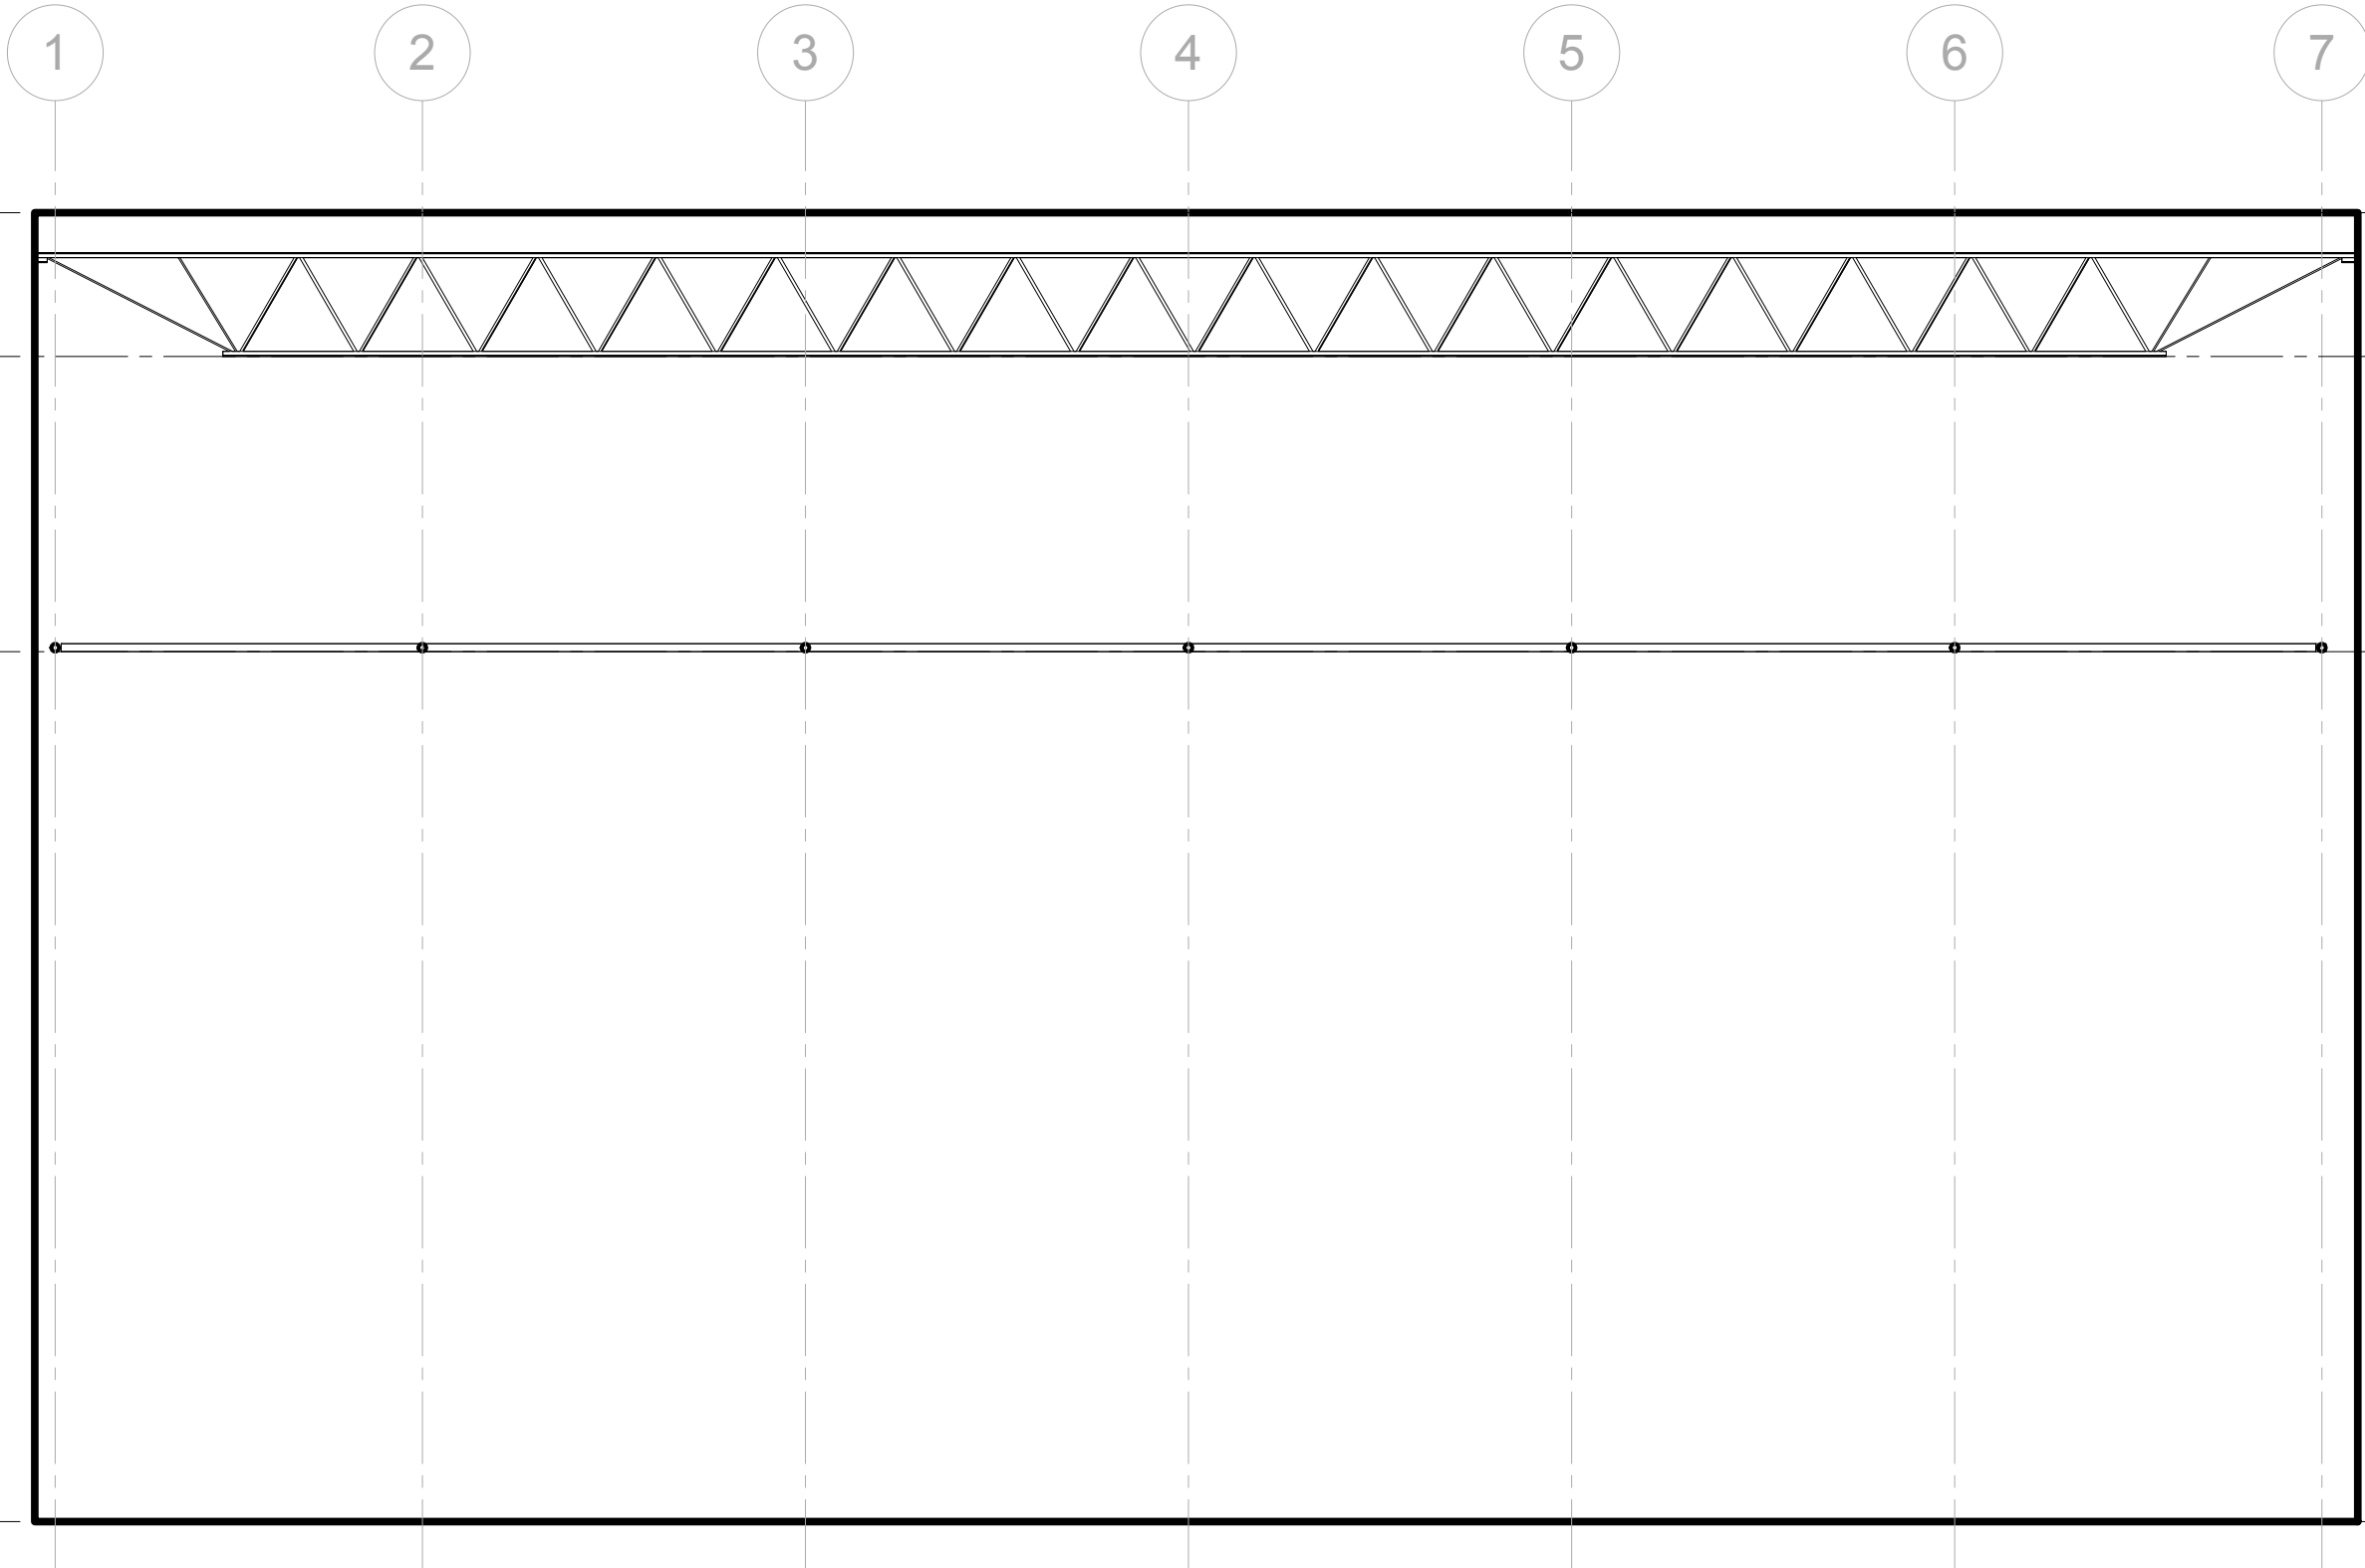

STUDIO CEILING
27' - 4"

STUDIO TRUSS
24' - 4"

6' - 2"


GRID
18' - 2"

18' - 2"

LEVEL 1
0' - 0"

Printed: 12/31/2014 1:06:35 PM

Printed: 12/31/2014 1:06:35 PM

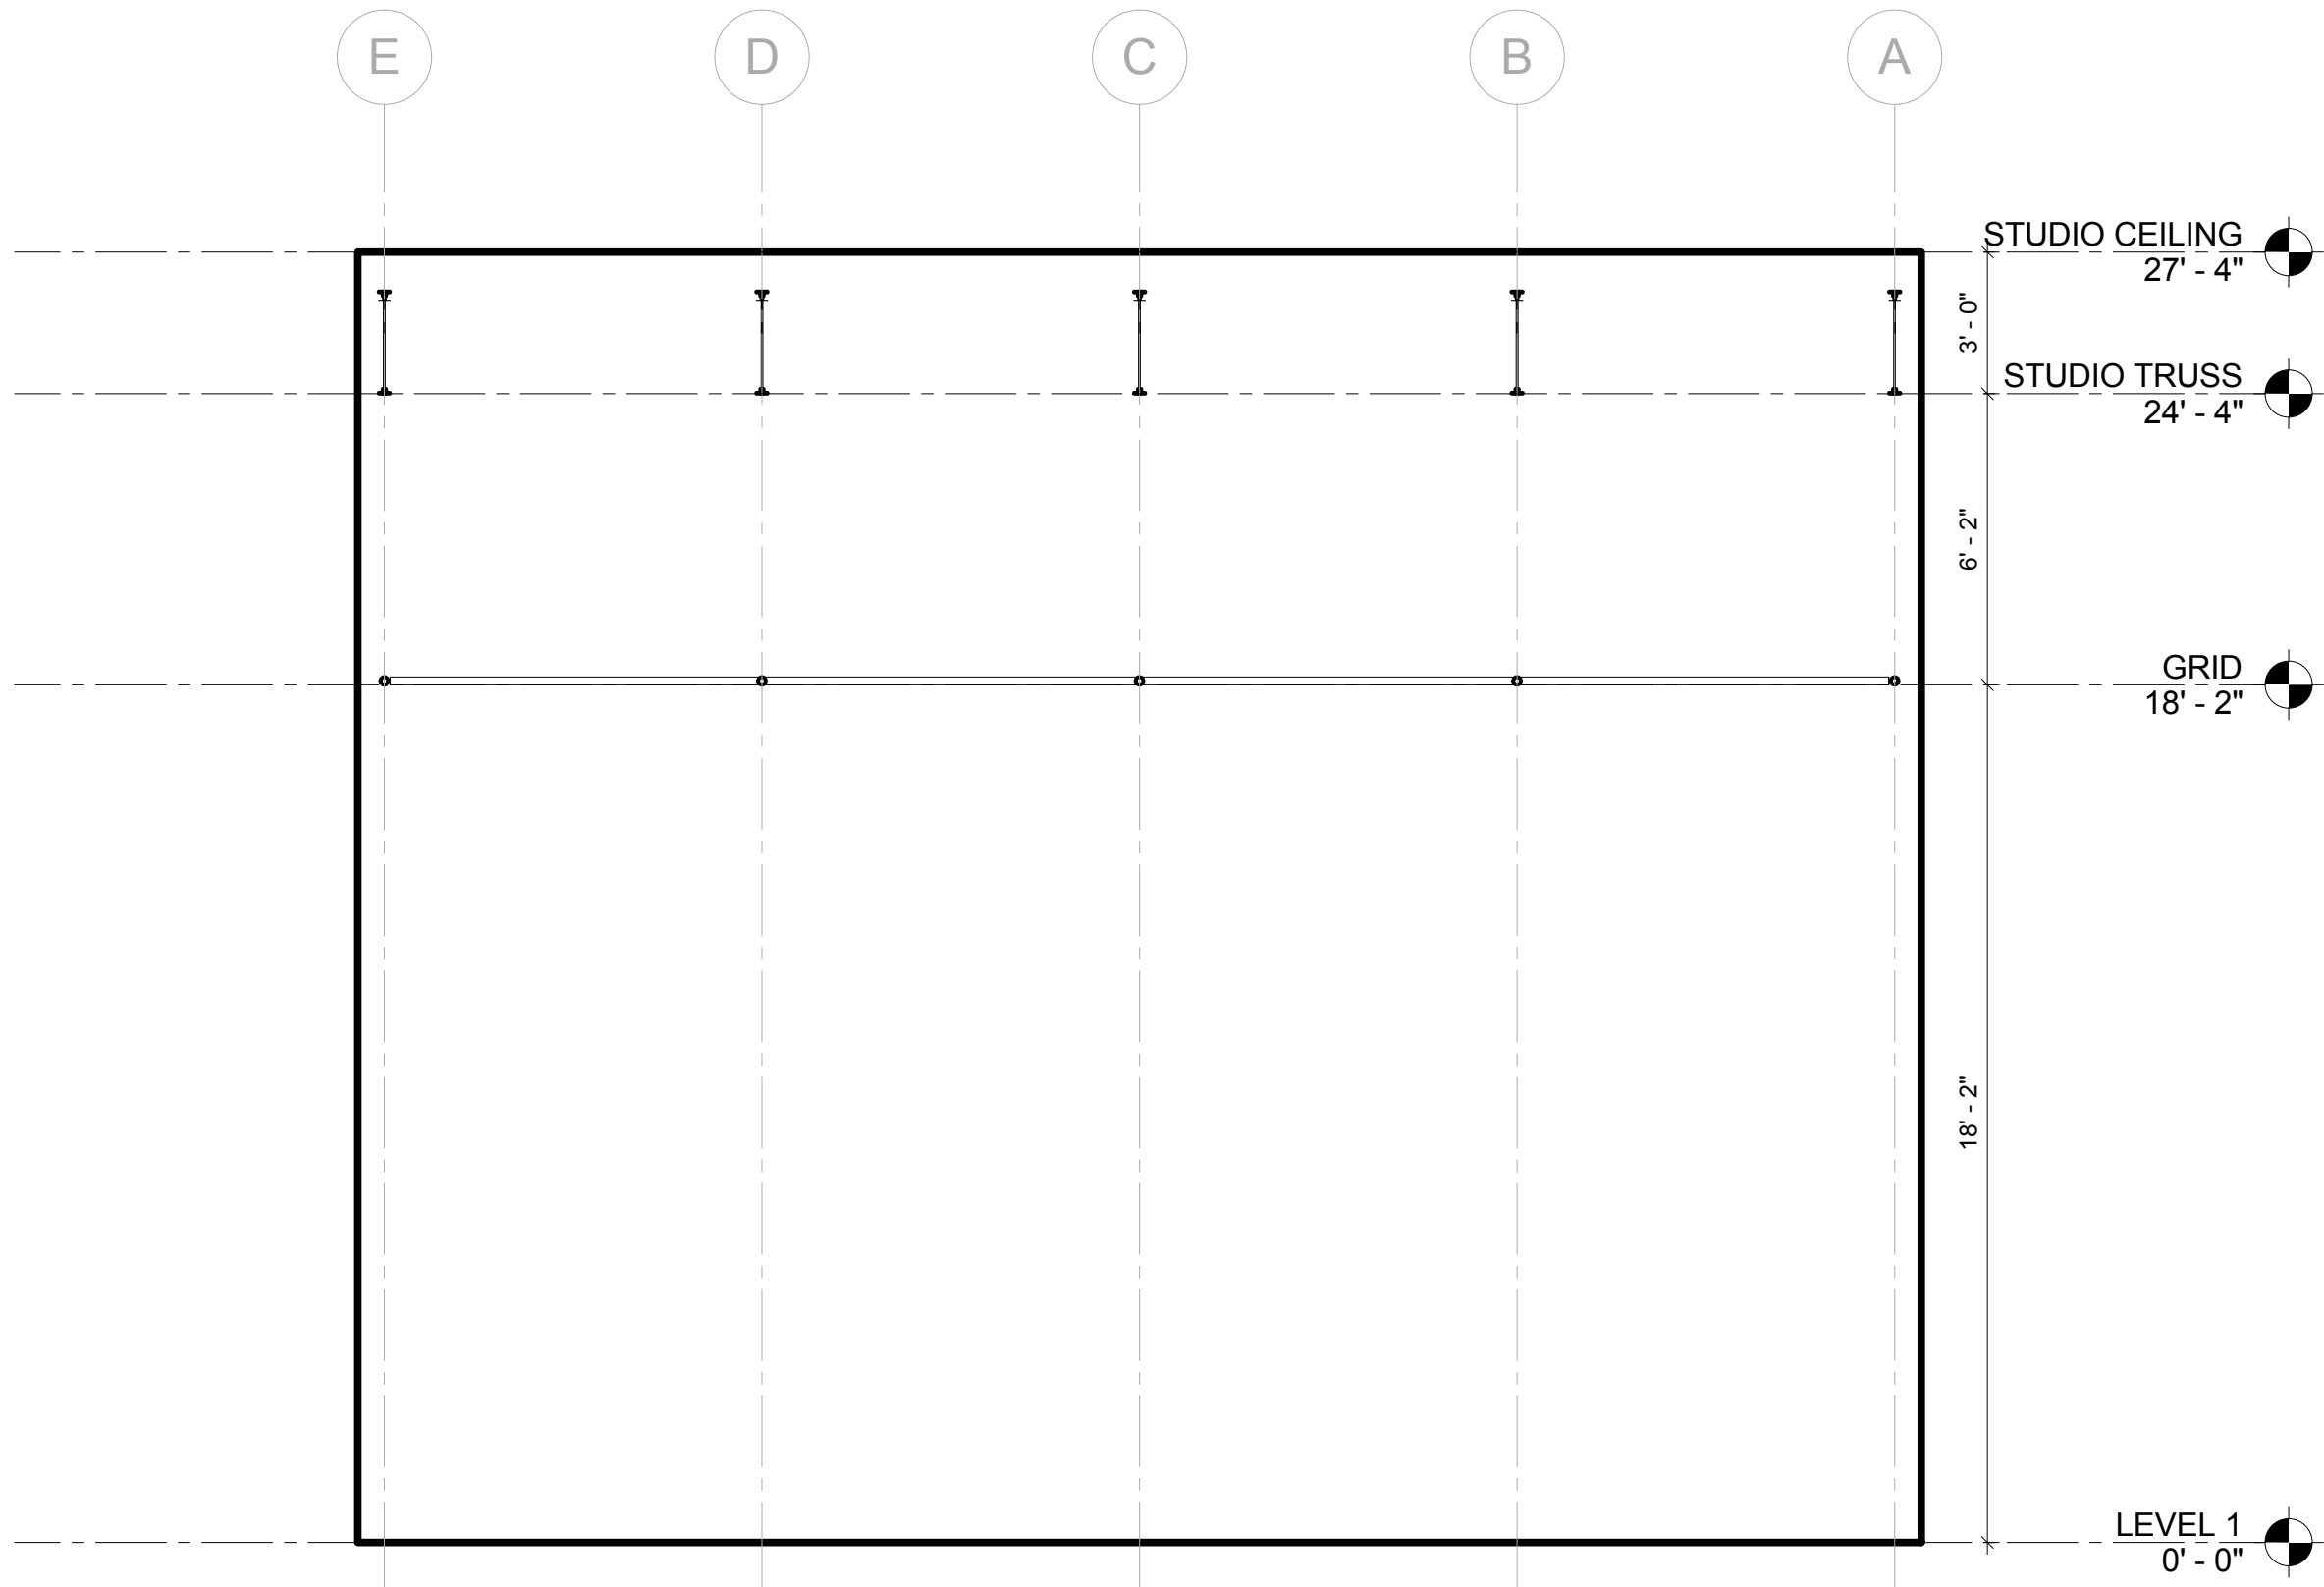

**BLACK
BOX
OPERATIONS**

12th Ave. Arts

Date 12/28/2014

Sheet Title
ELEVATIONS

Sheet Number

1
S302 1/4" = 1'-0"

STUDIO SOUTH ELE

S302

7

6


5

4

3

2

1

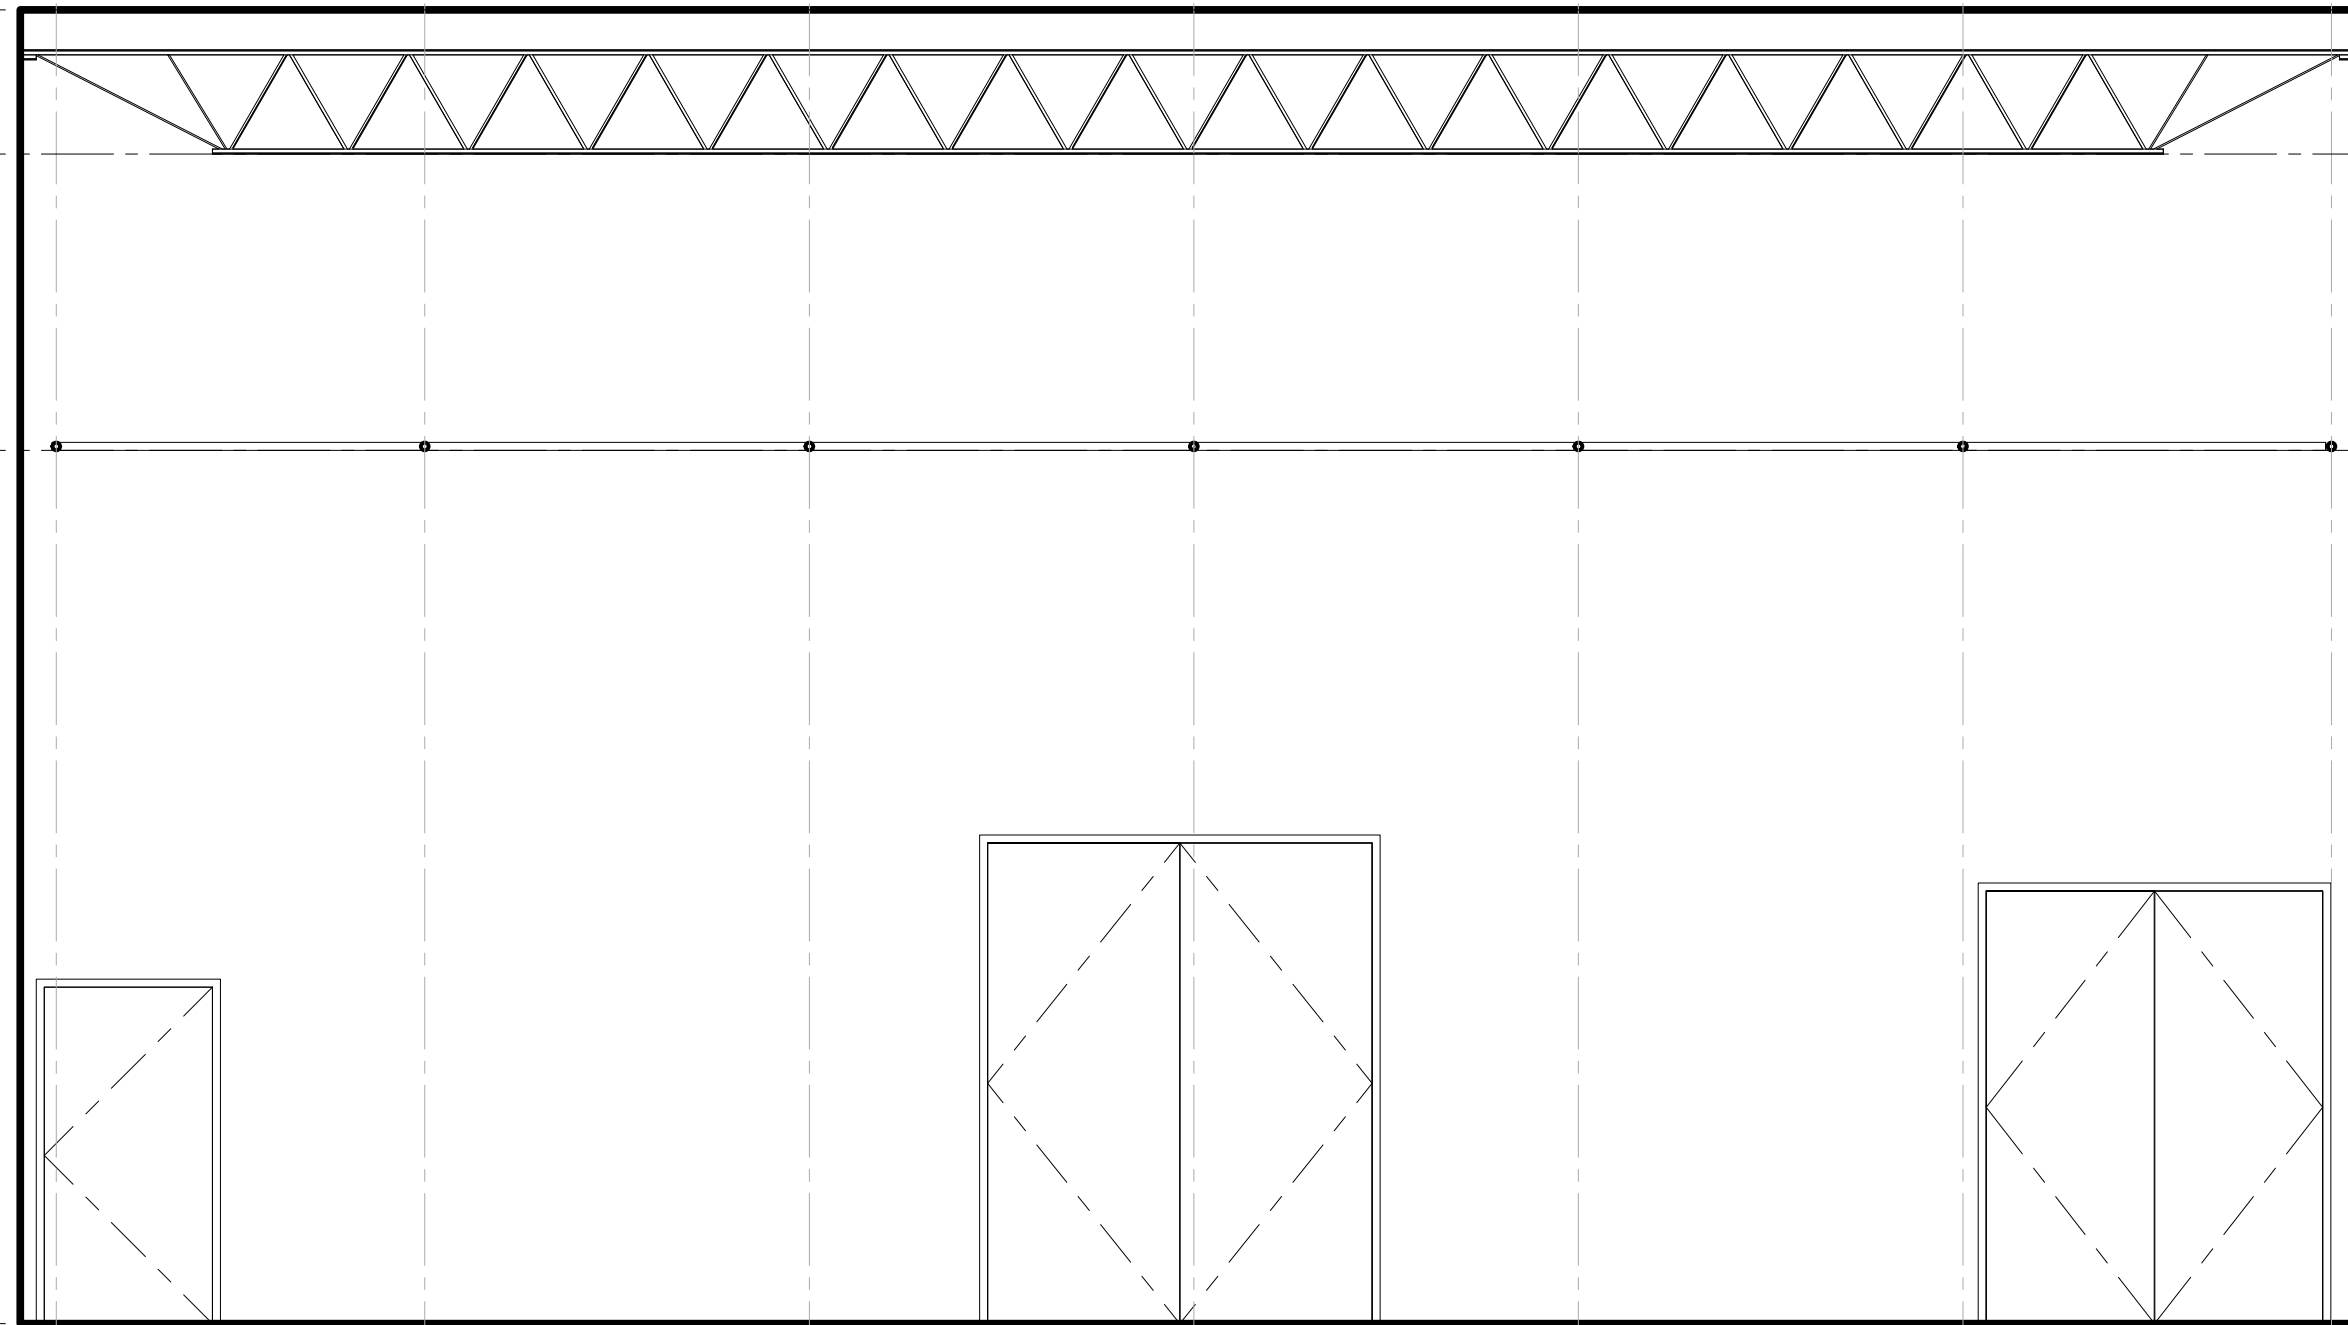

STUDIO CEILING
27' - 4"

STUDIO TRUSS
24' - 4"

GRID
18' - 2"

LEVEL 1
0' - 0"

**BLACK
BOX
OPERATIONS**

12th Ave. Arts

Date 12/28/2014

Sheet Title
ELEVATIONS

Sheet Number

Printed: 12/31/2014 1:06:36 PM

1
S303

STUDIO WEST ELE

1/4" = 1'-0"

S303