

Printed: 12/31/2014 1:06:32 PM

MA MB MC MD ME MF MG MH MI MJ MK ML

3'-7" 5'-8" 5'-8" 3'-7" 8'-2" 7'-11" 8'-0" 3'-7" 5'-8" 5'-8" 3'-7"

M1

M2

M3

M4

M5

M6

M7

M8

3'-7"

4'-8"

8'-0"

4'-11"

8'-0"

4'-8"

3'-7"

62' - 1 1/2"

1  
M301

1  
M300

M302 1

M303  
1

**BLACK  
BOX  
OPERATIONS**

**12th Ave. Arts**

Date 12/28/2014

Sheet Title  
**MAINSTAGE PLA**

Sheet Number

1  
M100

**MAINSTAGE LEVEL 1**


3/16" = 1'-0"

**M100**

MA MB MC MD ME MF MG MH MI MJ MK ML

3'-7" 5'-8" 5'-8" 3'-7" 8'-2" 7'-11" 8'-0" 3'-7" 5'-8" 5'-8" 3'-7"

M1  
3'-7"  
M2  
4'-8"  
M3  
8'-0"  
M4  
8'-0"  
M5  
8'-0"  
M6  
4'-8"  
M7  
3'-7"  
M8

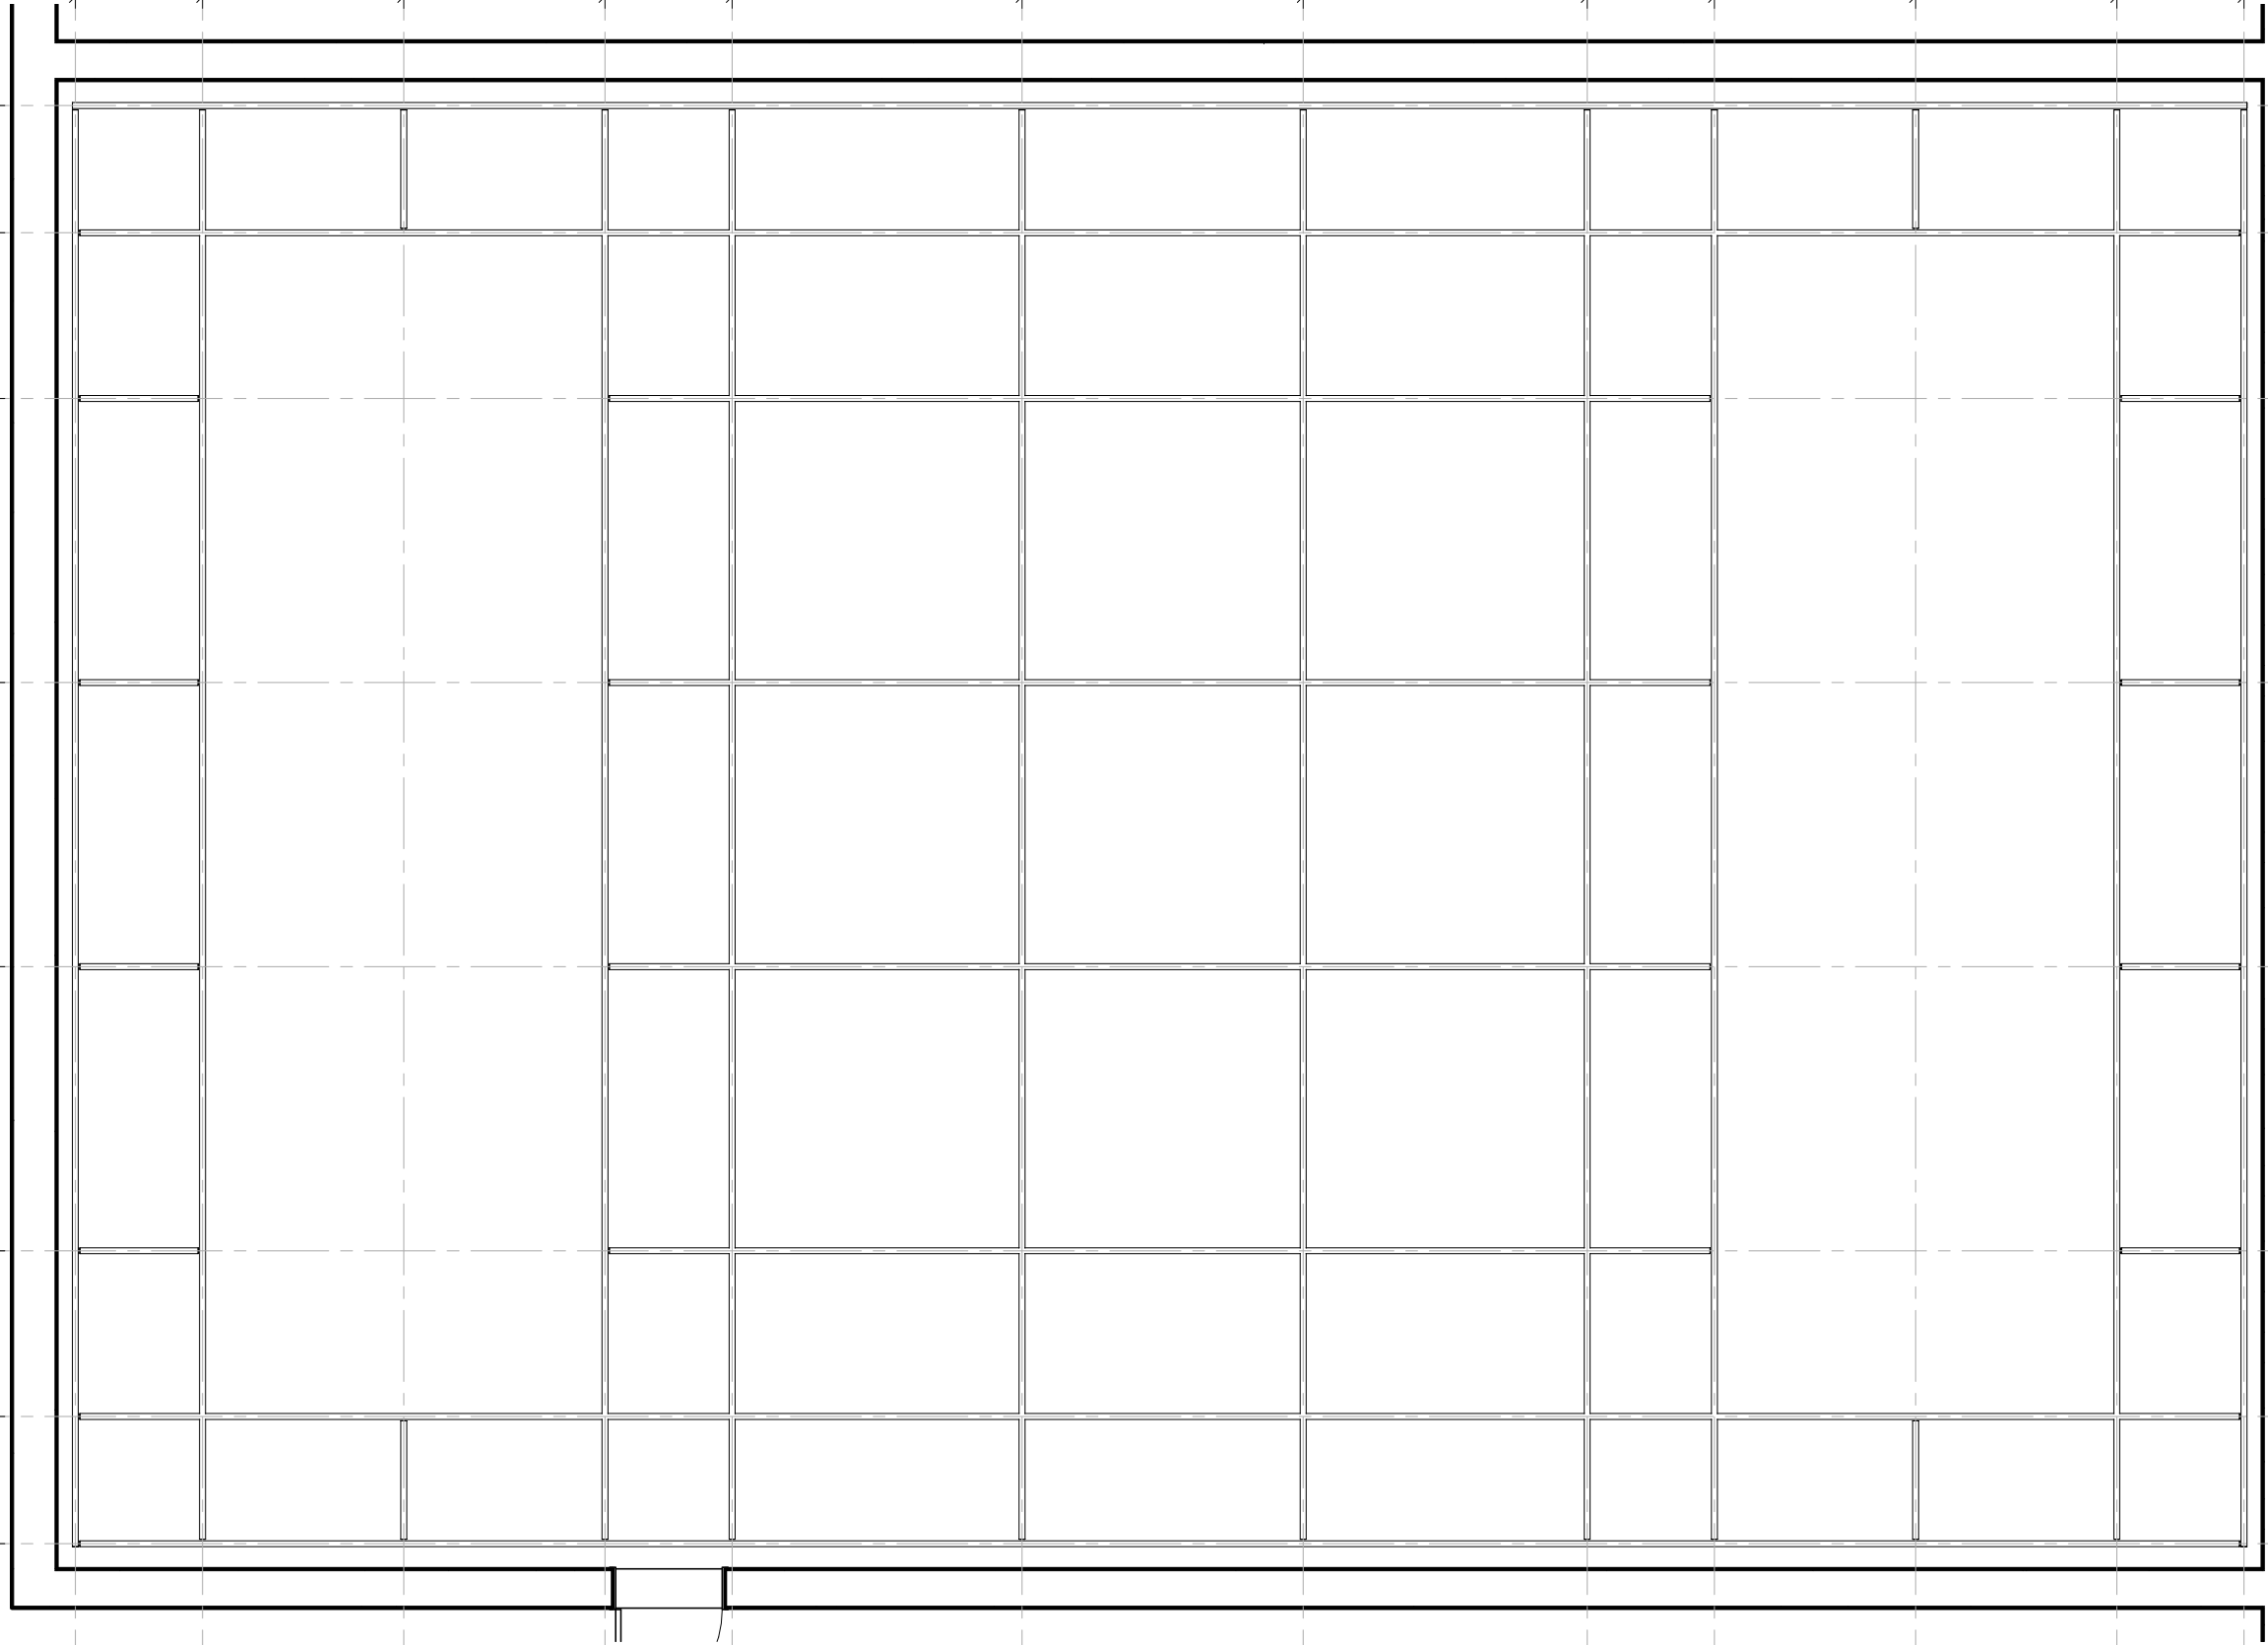

**BLACK  
BOX  
OPERATIONS**

**12th Ave. Arts**

Date 12/28/2014

Sheet Title  
**GRID PLAN**

Sheet Number

Printed: 12/31/2014 1:06:32 PM


1  
M200

# MAINSTAGE GRID

3/16" = 1'-0"

# M200

Printed: 12/31/2014 1:06:33 PM

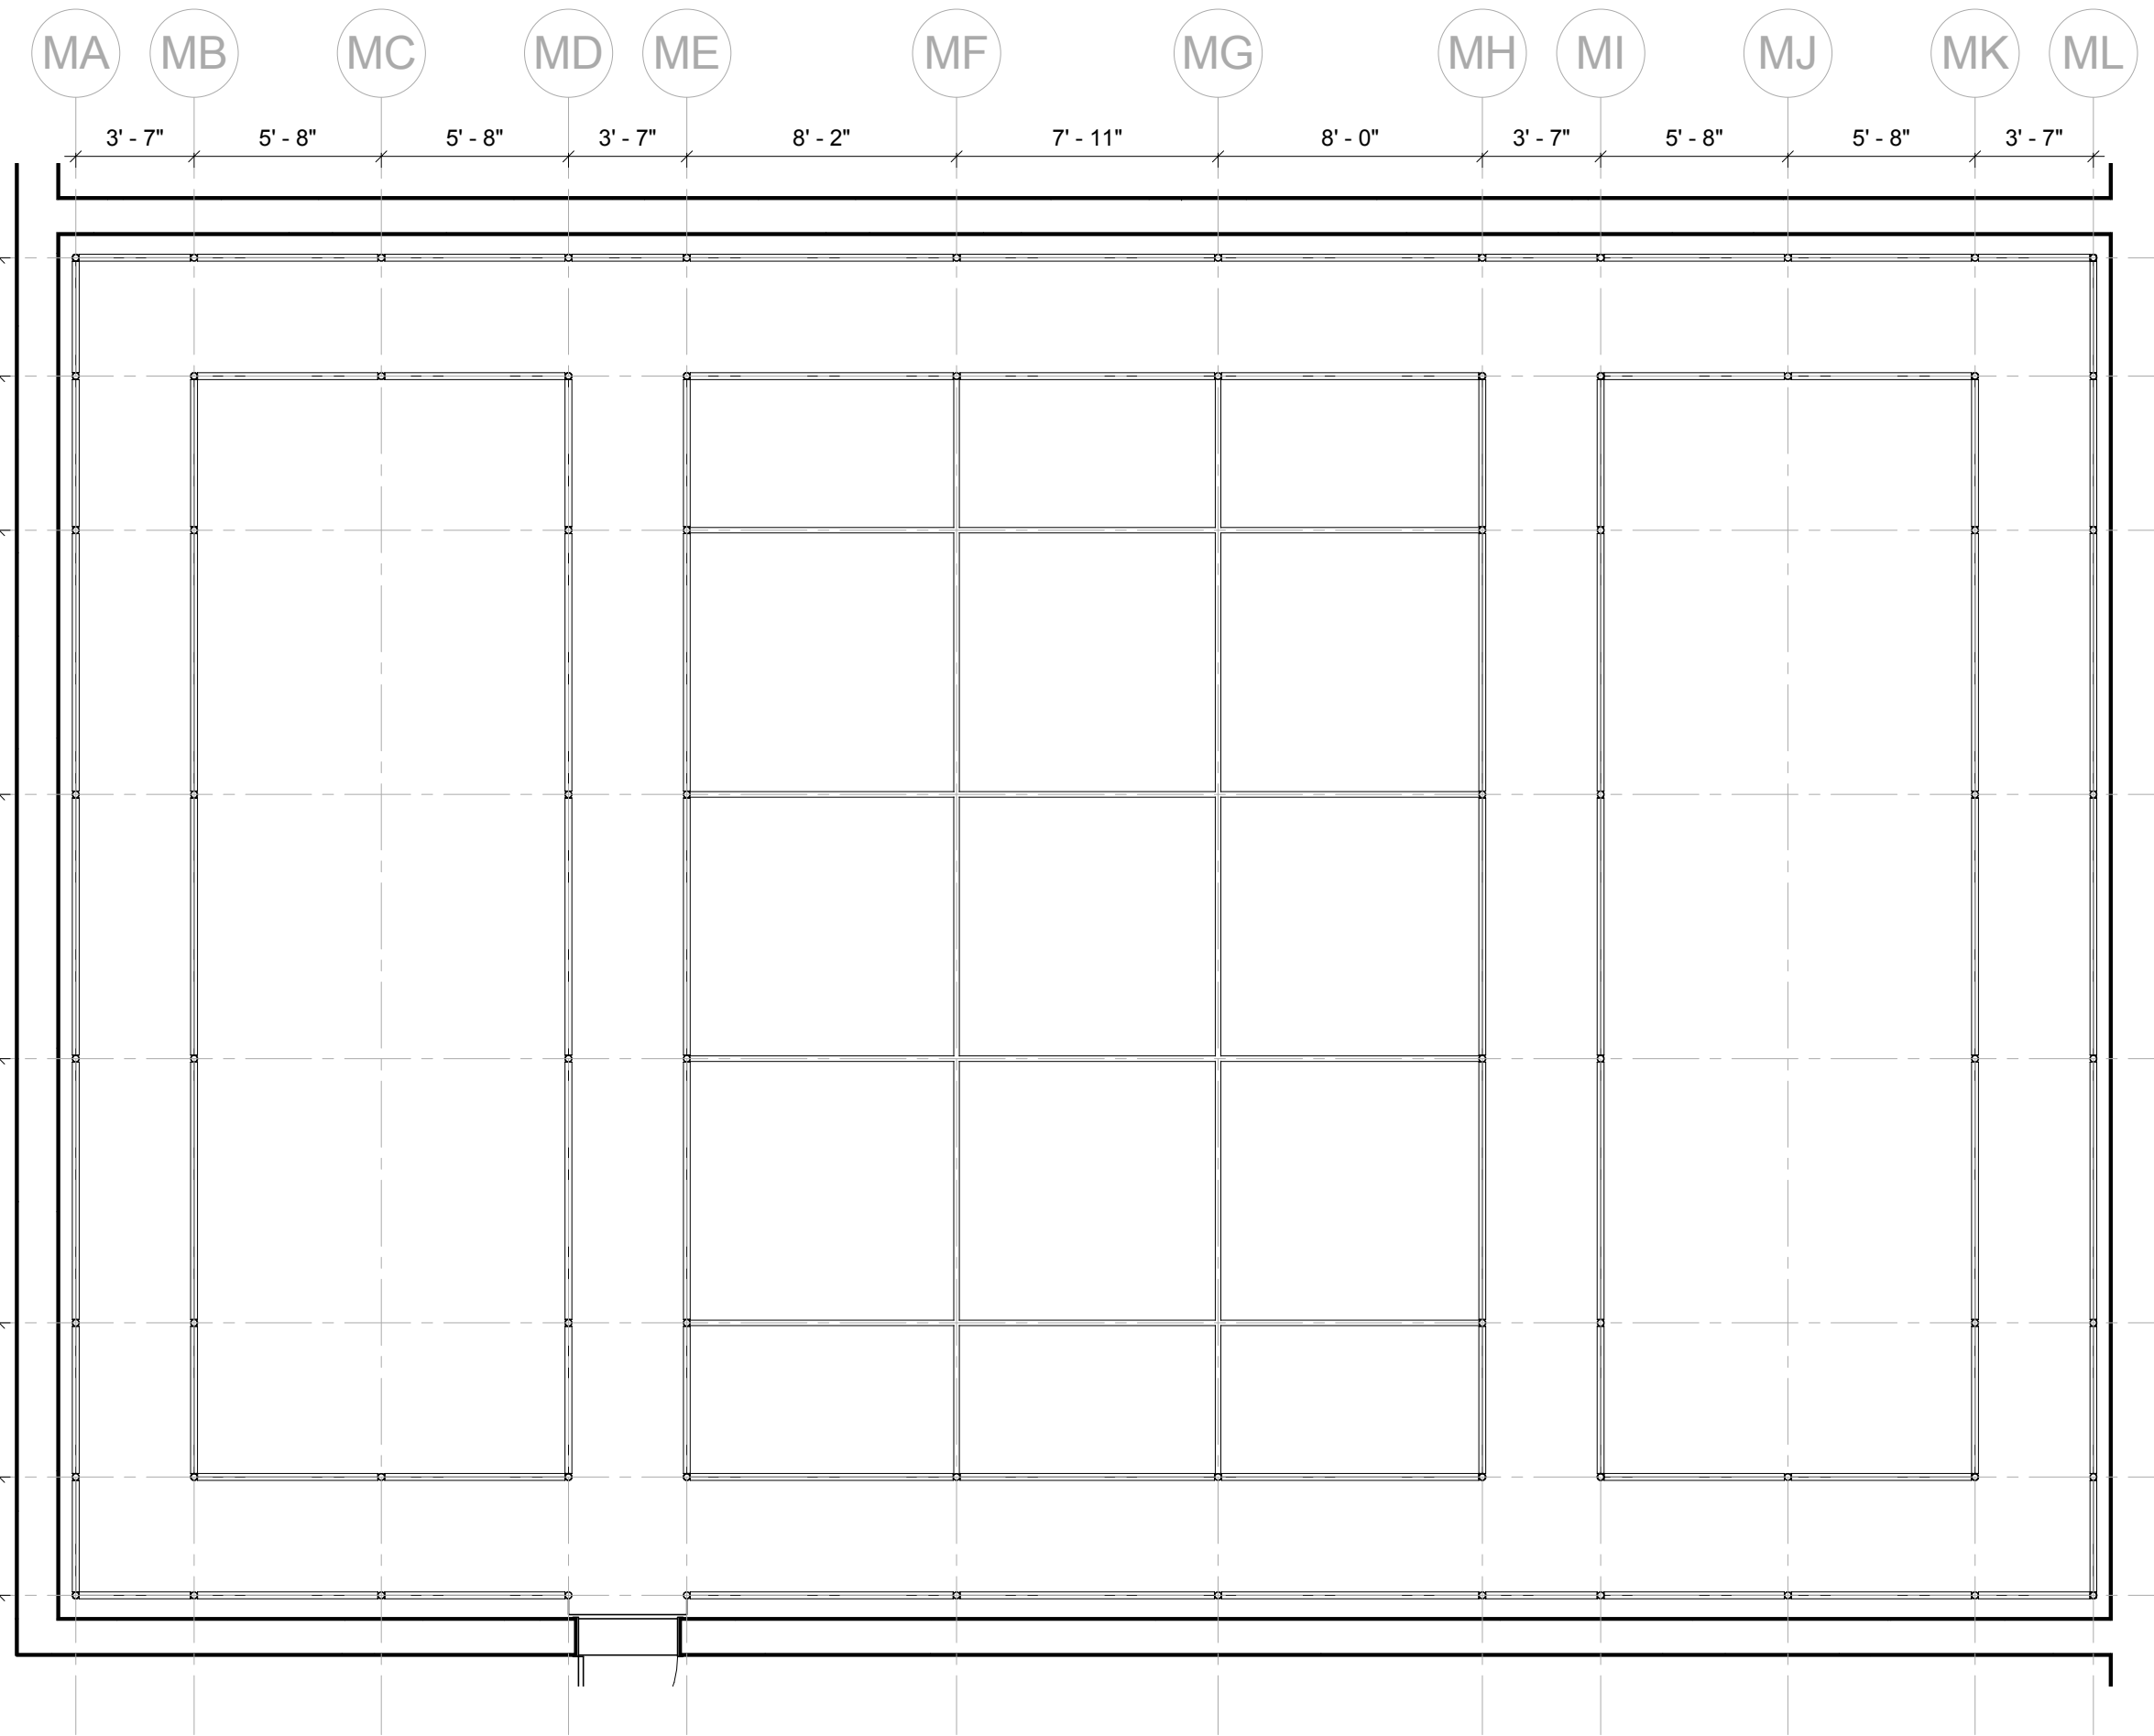

**BLACK  
BOX  
OPERATIONS**

**12th Ave. Arts**

Date 12/29/14

Sheet Title  
**CATWALK PLAN**


Sheet Number

1  
M201

# MAINSTAGE CATWALK

3/16" = 1'-0"

# M201

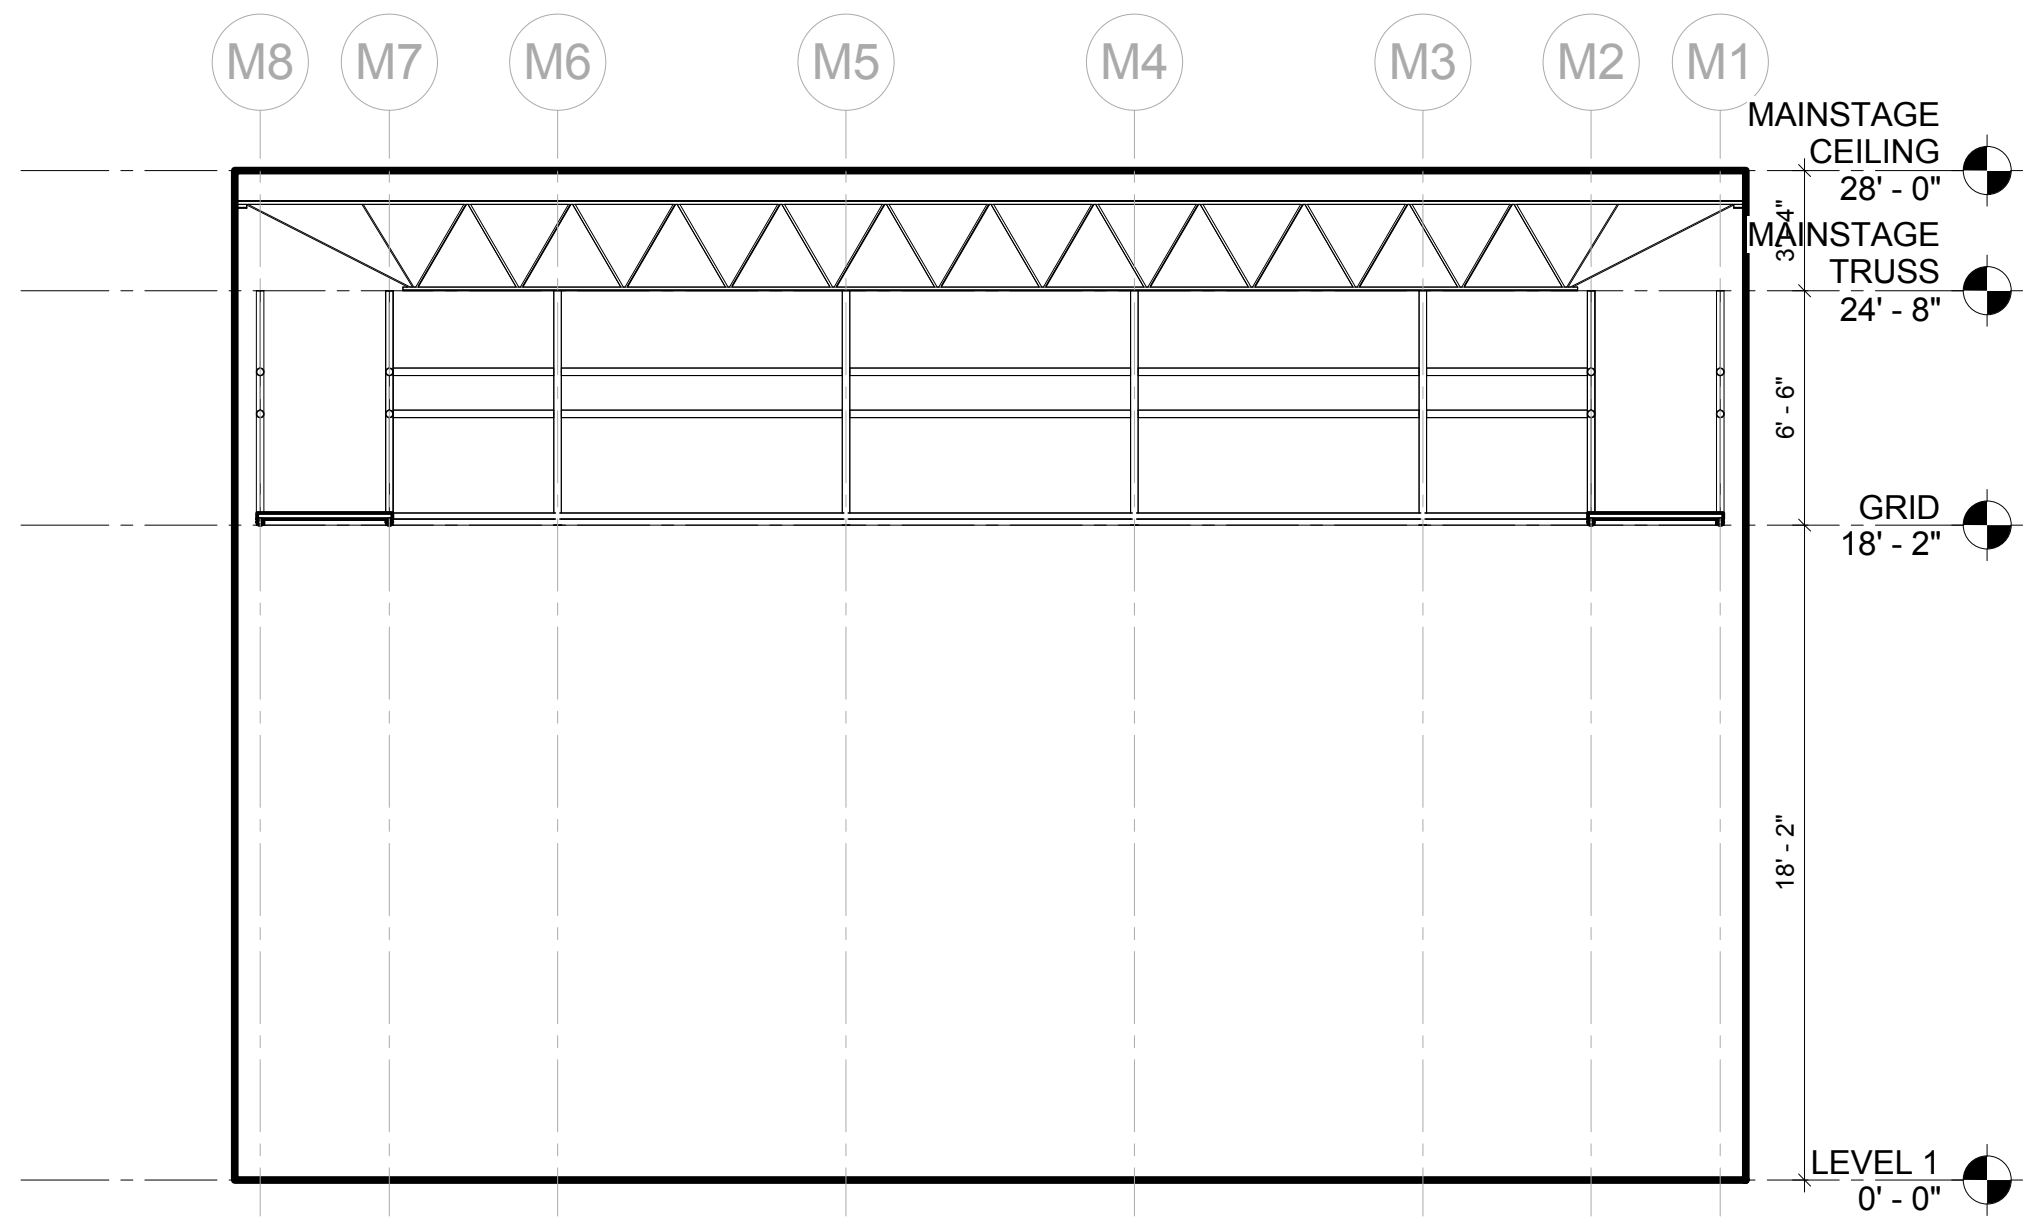


Printed: 12/31/2014 1:06:33 PM

1  
M300


# MAINSTAGE WEST

3/16" = 1'-0"

# M300

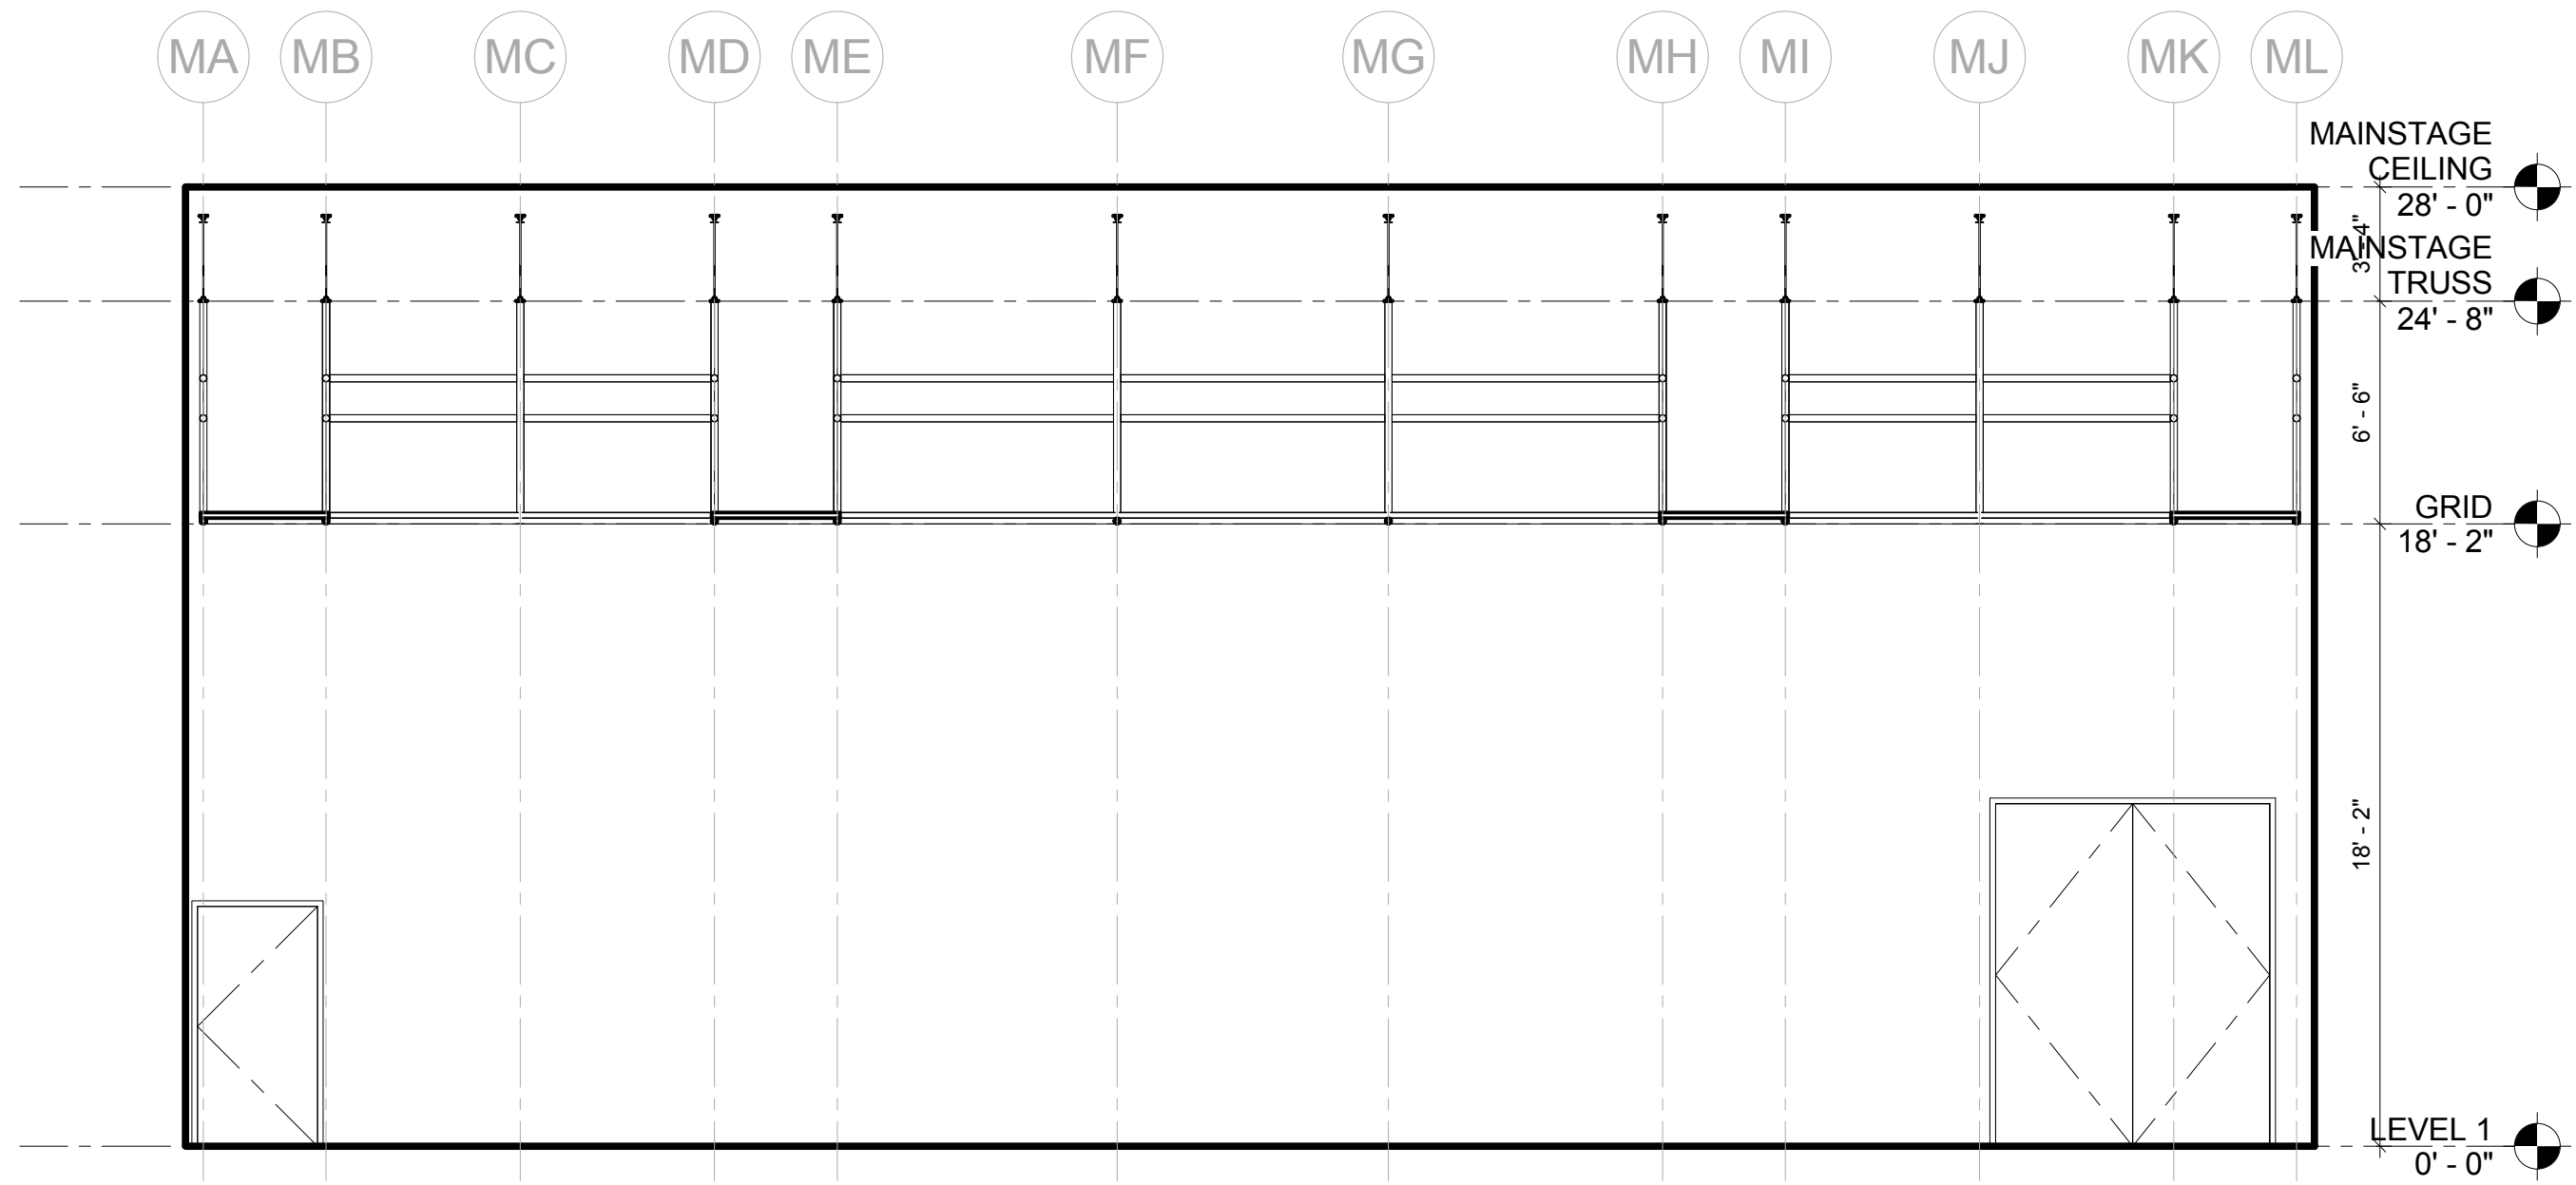

Printed: 12/31/2014 1:06:33 PM

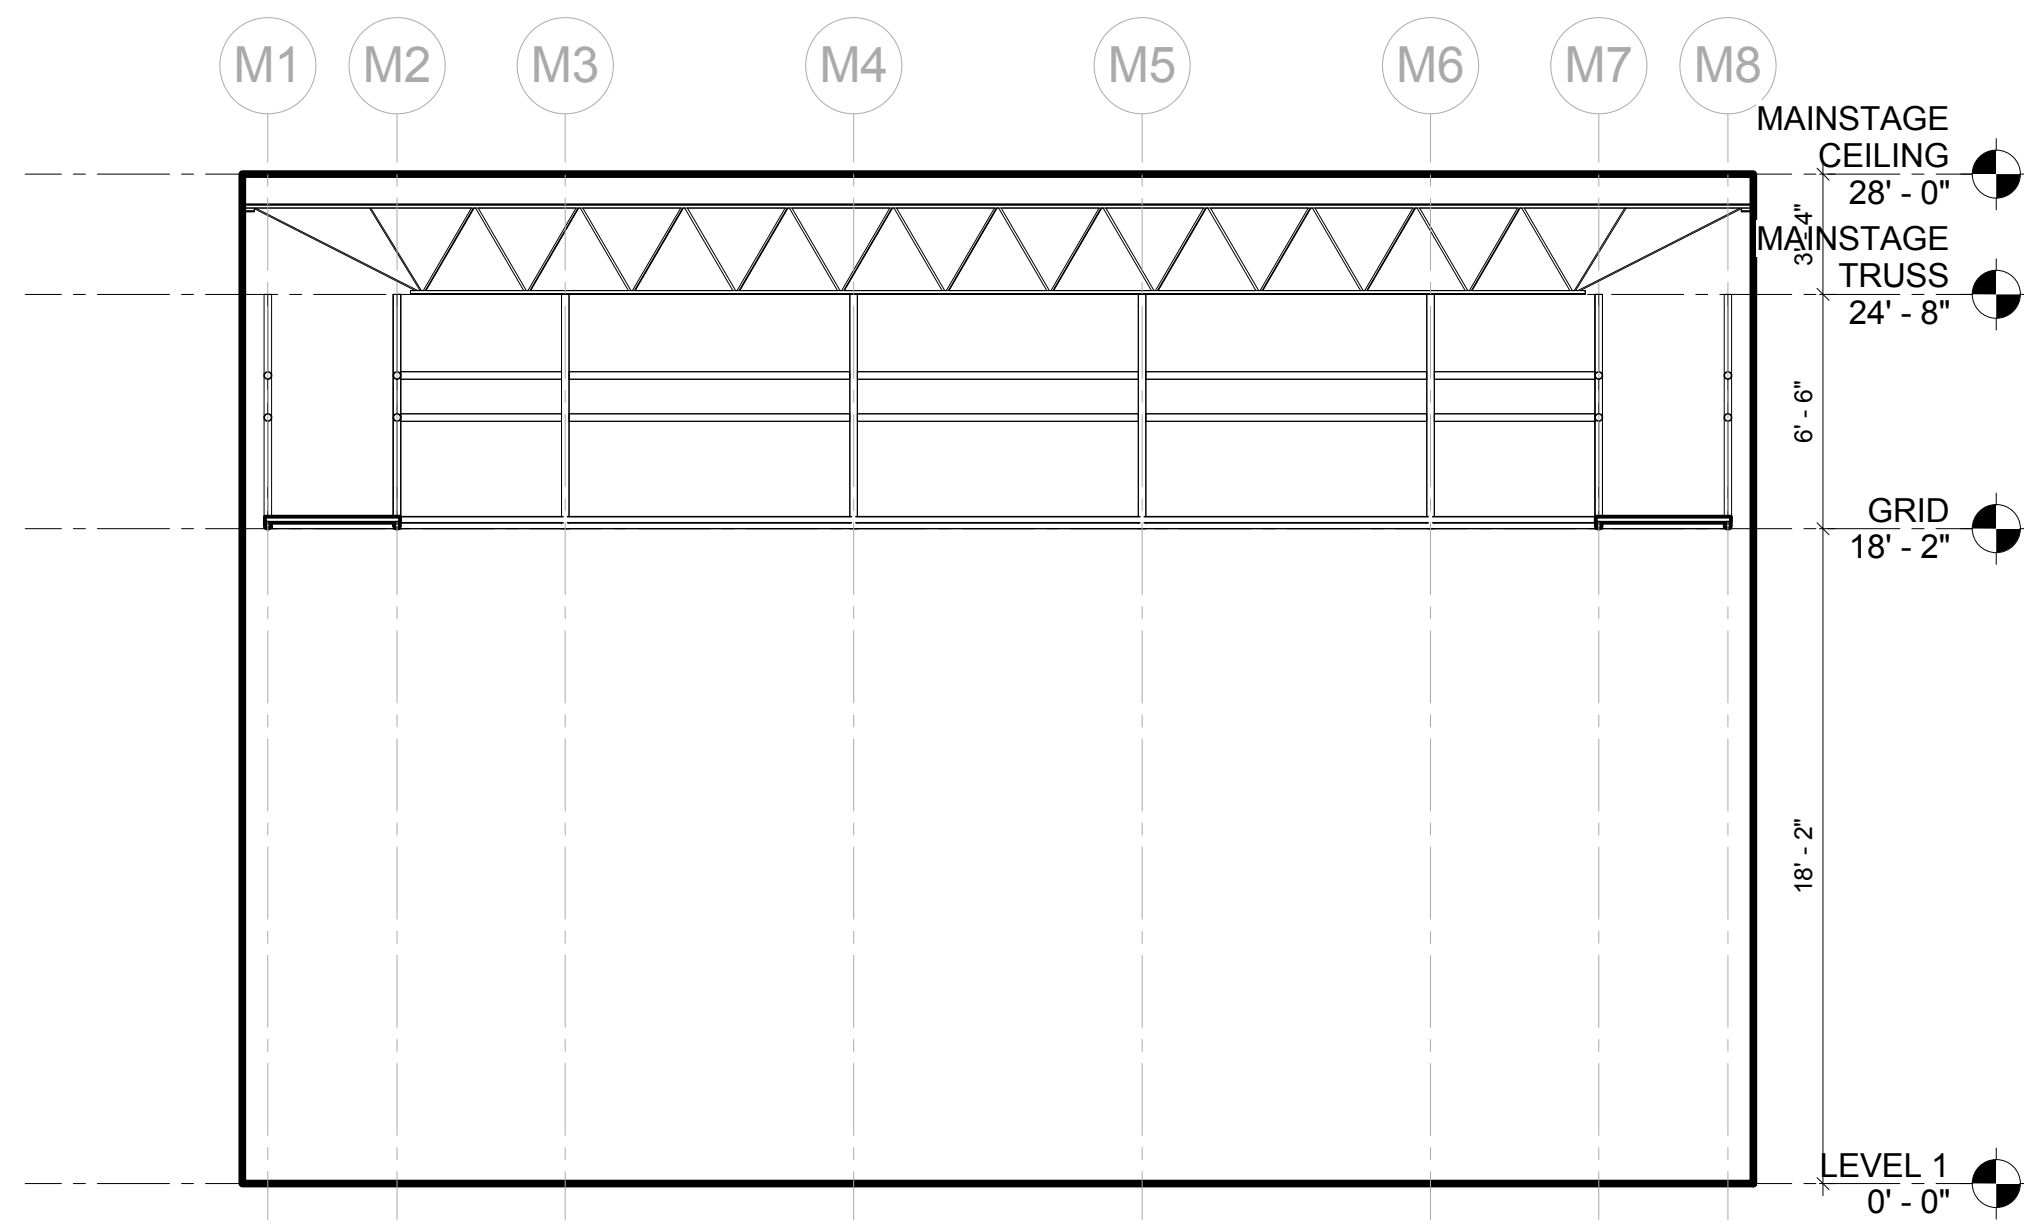


Printed: 12/31/2014 1:06:34 PM

1  
M302

# MAINSTAGE EAST

3/16" = 1'-0"

# M302

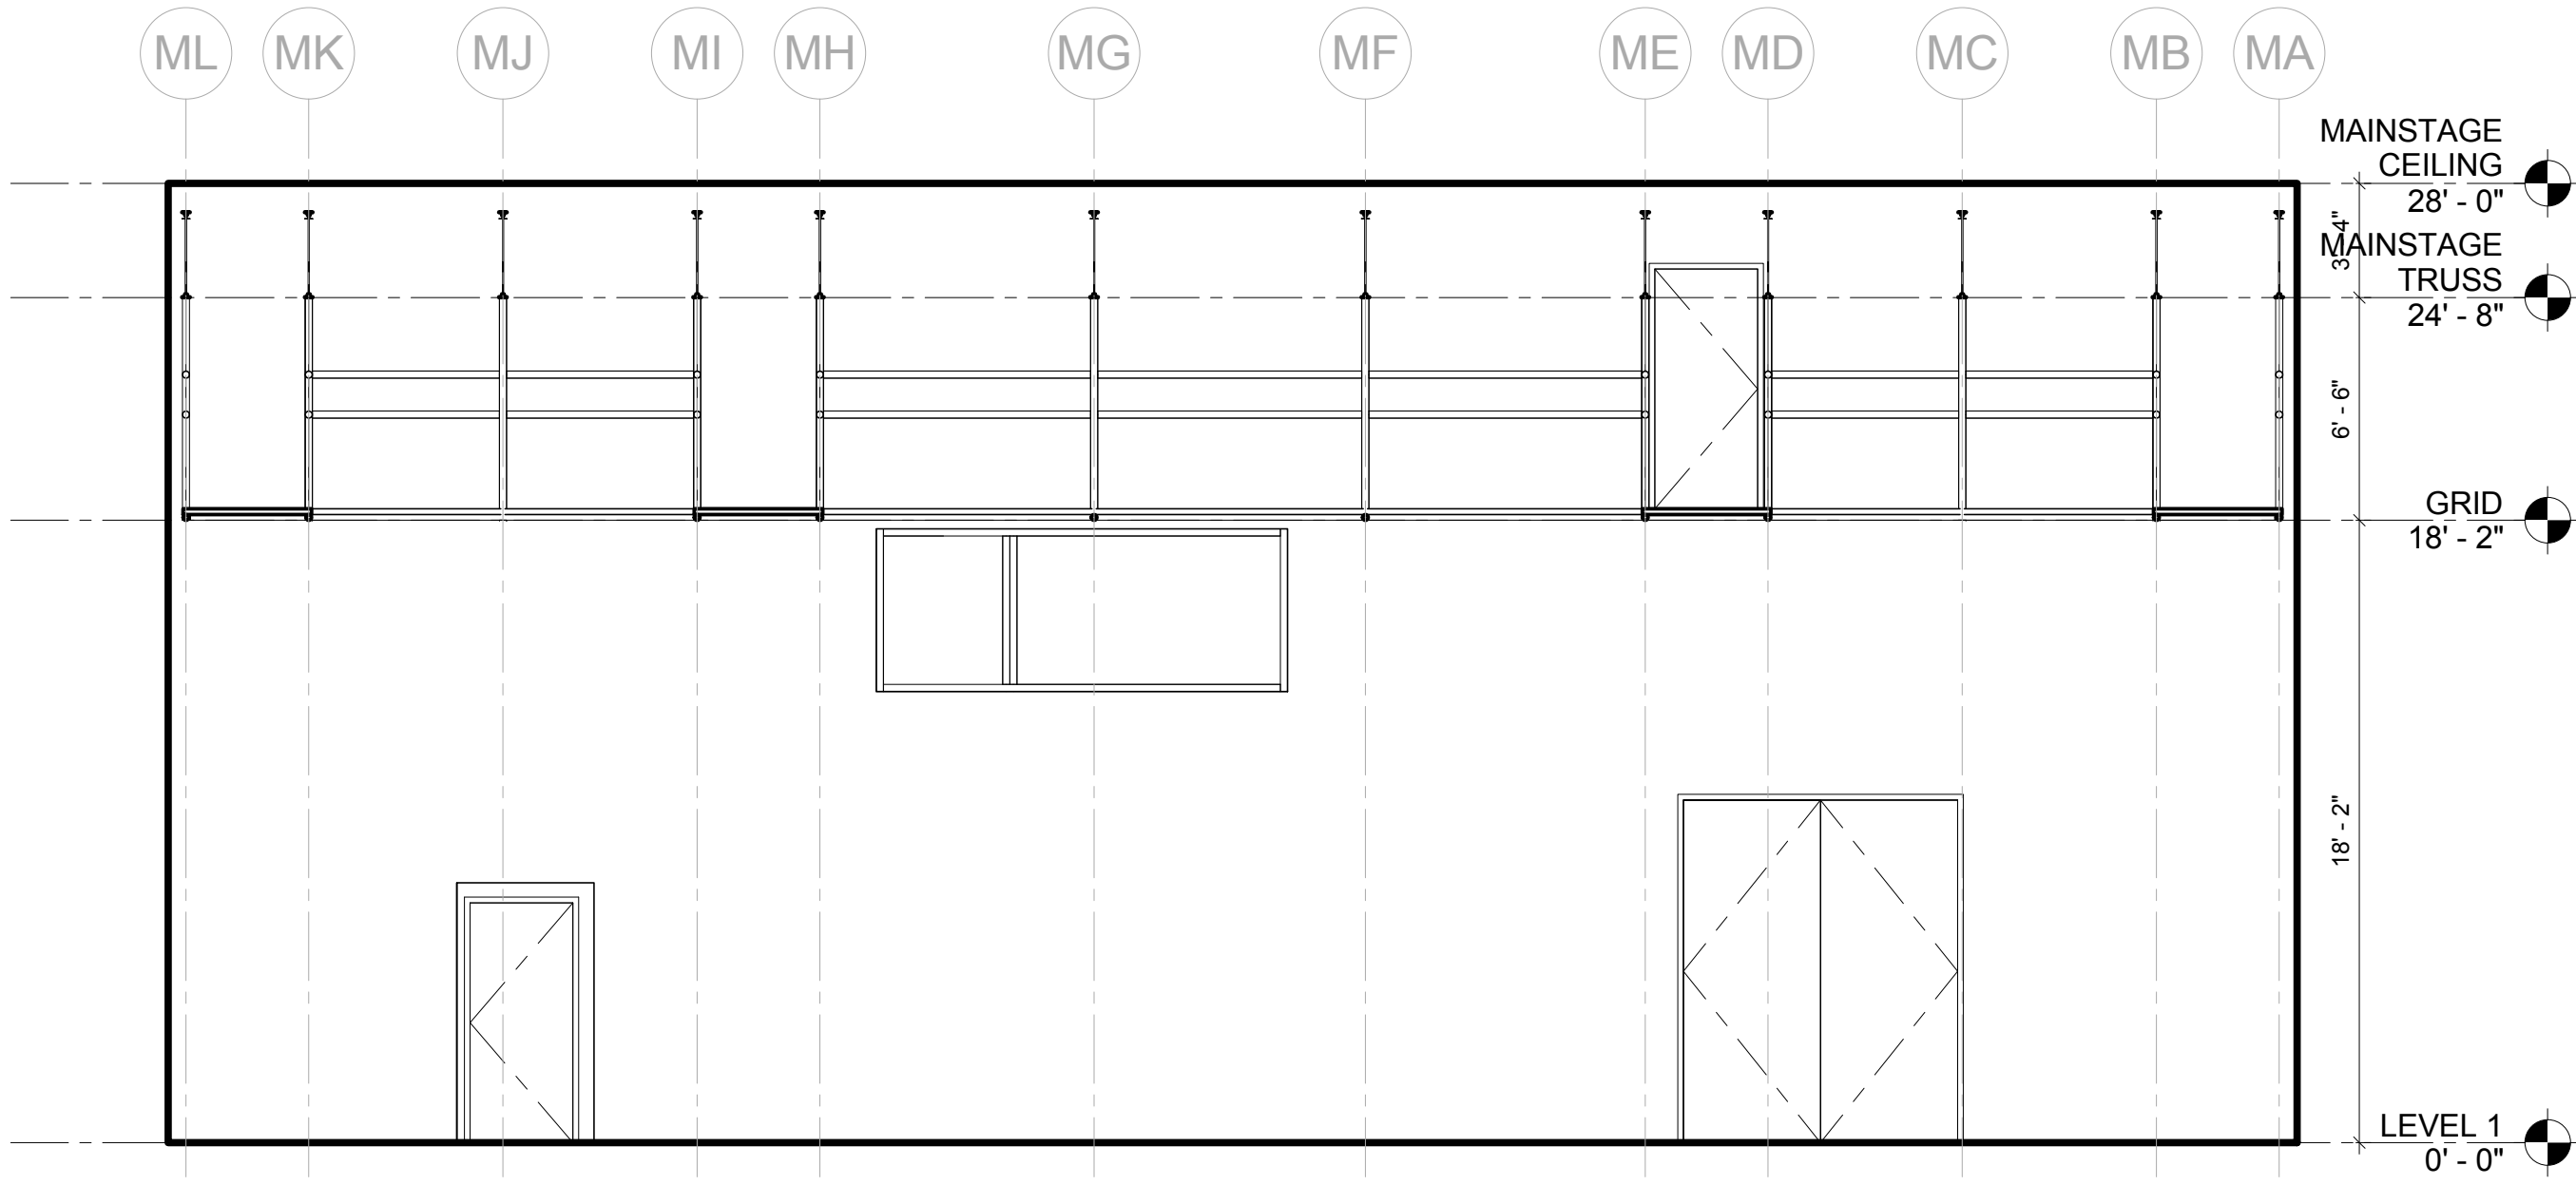

Printed: 12/31/2014 1:06:34 PM